


ALL EXTERNAL MATERIAL TO BE MATCH EXISTING HOST PROPERTY.




EXISTING FRONT ELEVATION
SCALE= 1:100




EXISTING SIDE (P-No.16) ELEVATION
SCALE= 1:100

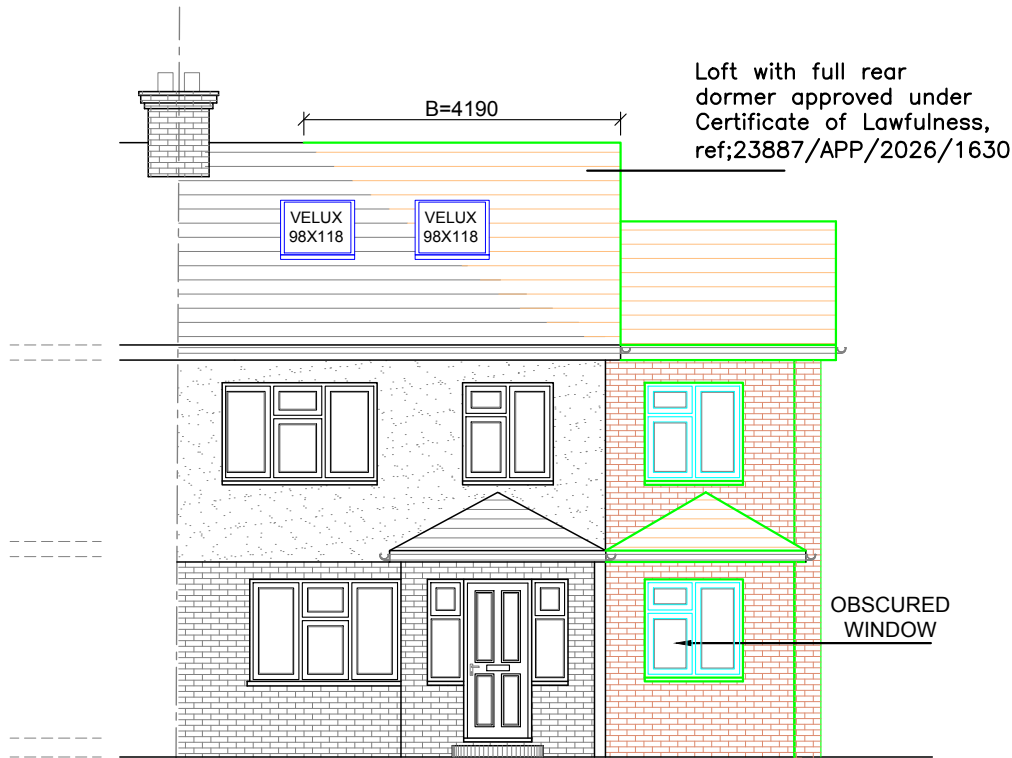

PROPOSED FRONT ELEVATION
SCALE= 1:100

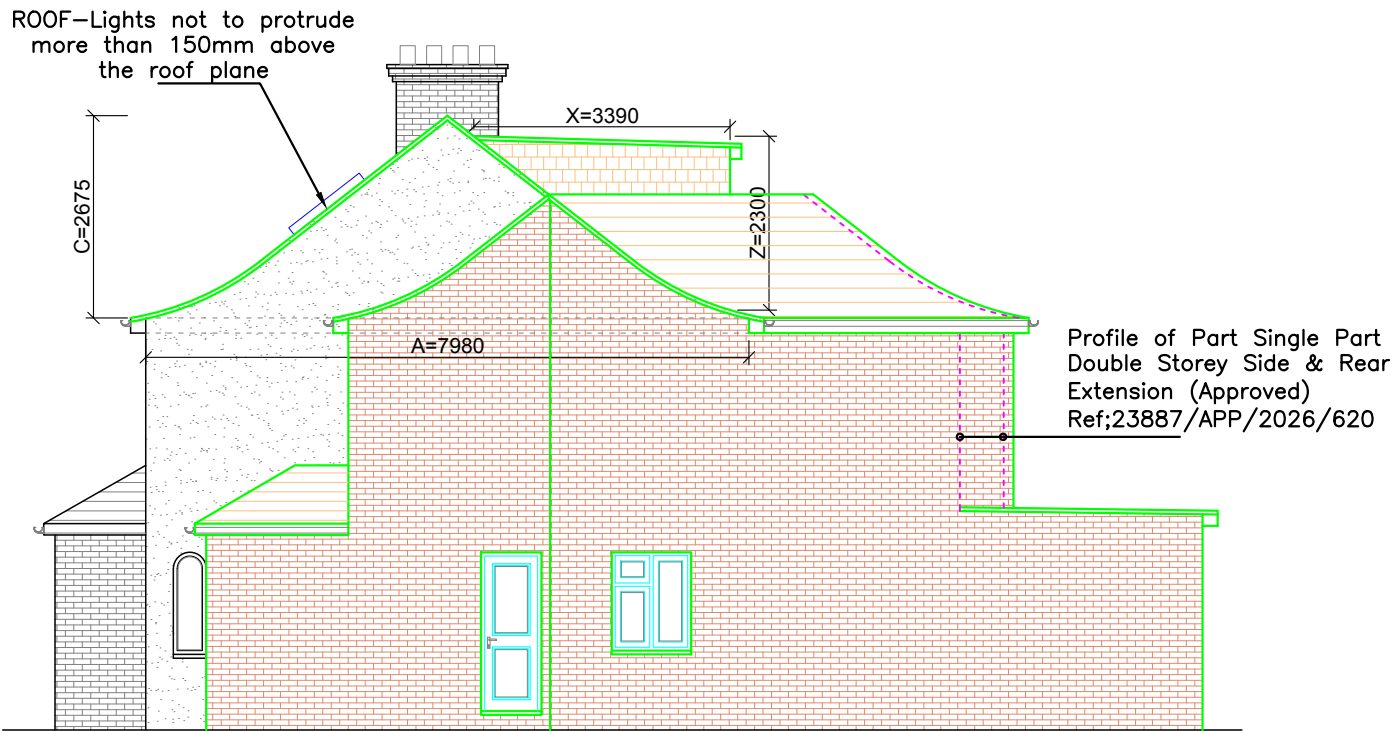

PROPOSED SIDE (P-No.16) ELEVATION
SCALE= 1:100

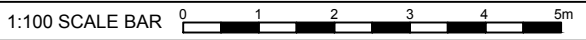

Rev.No	DATE	REV. NOTE
CAD REF		

Project Title		
PART SINGLE PART DOUBLE STOREY SIDE & REAR EXT. LOFT CONVERSION WITH FULL REAR DORMER		
Layout Name		
EXISTING & PROPOSED ELEVATIONS		
Client	MR. .	
Site	18 BRADENHAM RD, HAYES, UB4 8LP.	
Drawn By	Designed By	
LT	SA	
Drawing No	Revision No	
18BRH/A-005		
Compass	Date	Scale
	17-AUG-2026	1:100@A3
	Project No	Sheet No
		-
HEAD OFFICE : S A Design & Management Ltd saudahmad67@gmail.com Phone : 0044 7930880404		
THIS DRAWING IS A COPYRIGHT OF S A DESIGN & MANAGEMENT LTD AND MUST NOT BE DUPLICATED OR REPRODUCED WITHOUT PERMISSION FROM THE COMPANY.		