





SIDE ELEVATION FACING No 30 HUGHES ROAD

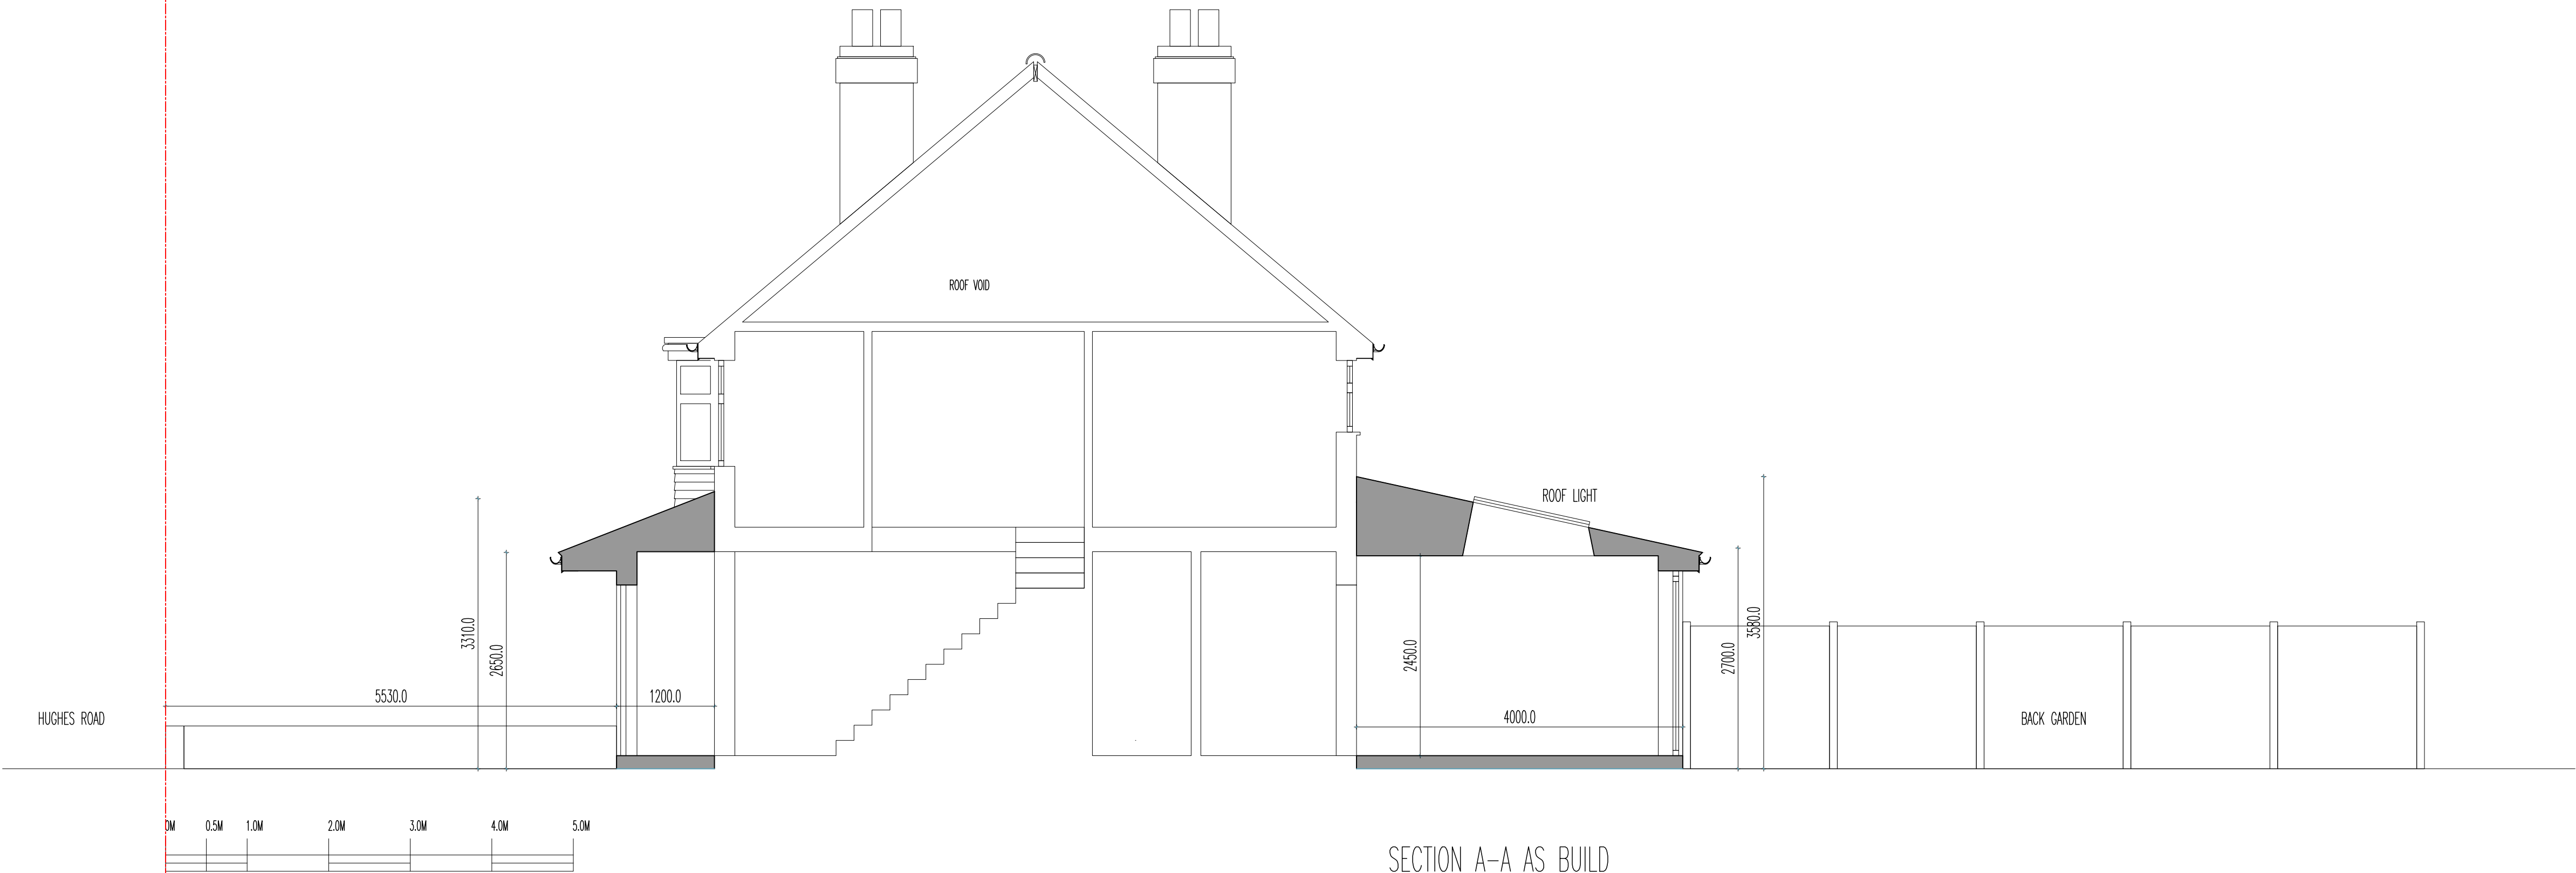

SECTION A-A AS BUILD

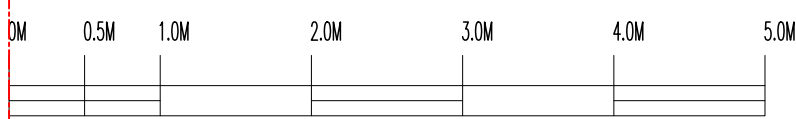

REVISIONS:	

THIS DRAWING IS THE PROPERTY OF RMCJ DESIGN LTD AND IS ISSUED ON THE CONDITION THAT IT IS NOT REPRODUCED, DISCLOSED OR COPIED TO ANY UNAUTHORISED PERSON IN WHOLE OR PART WITHOUT PRIOR WRITTEN CONSENT

RMCJ Design
tel 07776202245
e mail j.cinic@ntlworld.com

PROJECT:
32 HUGHES ROAD
HAYS
UB3 3AW

TITLE:
ELEVATIONS/SECTIONS
SECTION A-A
SIDE ELEVATION

SCALE:
1:50@A1
DRAWN BY:
jtc
ISSUE:
PLANNING
PROJ No: 11_22
DWG No: CLD-03
DATE:
JUN 2022
CHECKED BY:

REV: