


DO NOT SCALE. USE FIGURED DIMENSIONS ONLY.
ALL DIMENSIONS TO BE CHECKED ON SITE

Scale (m) @ 1: 20

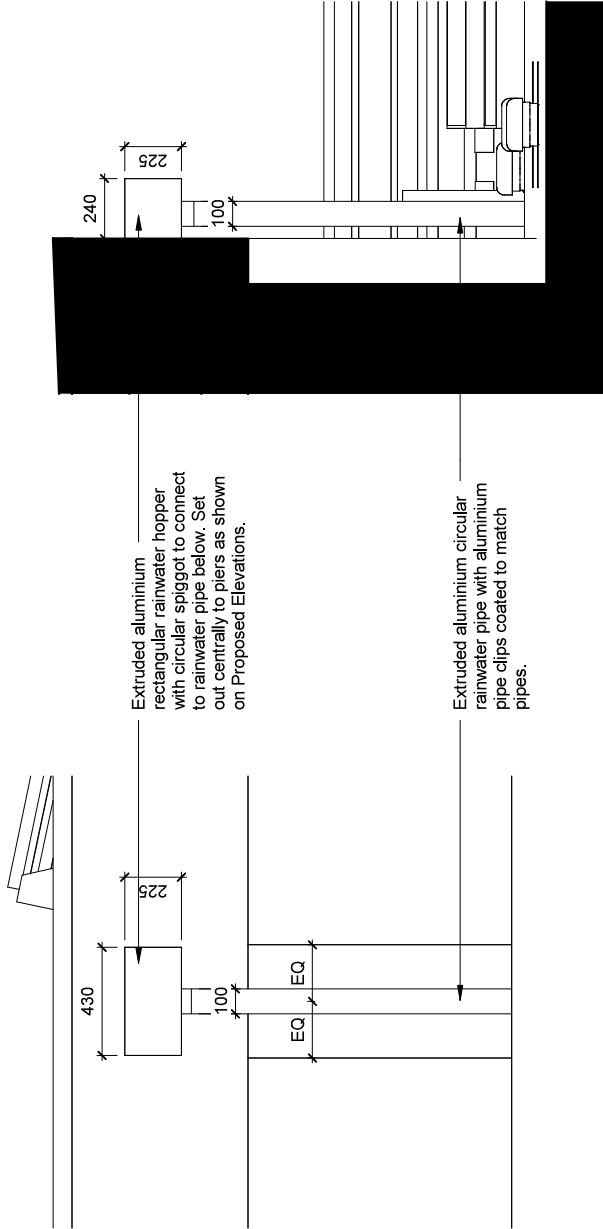

1 Rainwater Hopper and Downpipe - Elevation 01
1 : 20

2 Rainwater Hopper and Downpipe - Section 01
1 : 20

P01	Section 73 Issue	26.07.23
REV	DESCRIPTION	DATE



IID Architects
Reverend Place
15 Felsingham Road
Reverend
TA10 6TP
info@iid.co.uk
01203 2741000
www.iid.co.uk

CLIENT	ACS International Schools
PROJECT	ACS Hillingdon - Sports Hall Extension
DRAWING TITLE	Section - Rainwater Hopper & Downpipes
SCALE @ A3:	1 : 20

DRAWING NUMBER	Project No.	Drawn	Check	Type	Drawing Number	REV
1689	IID	PL	XX	DR	A-3062	P01