


Square optic assembly 180x180mm – AL optic – Warm White LED – 220÷240Vac - Permanent Emergency
Product code


EI53

Technical description

Luminaire for walkways designed to use high visual comfort LED lamps. Wall-recessed installation. It consists of an optical assembly with an IP66 protection rating and an outer casing or wall-mounted base to be ordered separately. The optical assembly is made of aluminium alloy treated with powder paint, which provides a high level of resistance to weather and UV rays. Plastic closure guard at the rear of the optical assembly. Complete with plastic cable gland and outlet cable. Sodium-calcium tempered satin finish safety glass. Luminaire with no visible screws and an anti-vandal system that uses an opening key to access the rear wiring compartment (supplied in the package). All external screws used are made of A2 stainless steel.

Installation

Black plastic outer casing. Disposable polystyrene formwork for creating the outer casing housings for installations in concrete walls that are then plastered or finished with bricks so the end surface is flush with the optical assembly.

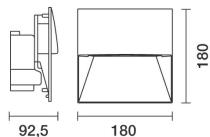
Dimension (mm)

92x180x180

Colour

White (01) | Grey (15) | Rust Brown (F5)

Weight (Kg)

1.18

Mounting

wall arm|wall recessed|wall surface

Wiring

Version with 220÷240Vac Emergency integrated ballast.

Complies with EN60598-1 and pertinent regulations



IK08




IP66


Product configuration: EI53.F5
Technical data


Im system:	388	MacAdam Step:	3
W system:	12.8	Life Time LED 1:	77,000h - L80 - B10 (Ta 25°C)
Im source:	1550	Ballast losses [W]:	2.9
W source:	9.9	Voltage [Vin]:	230
Luminous efficiency (Im/W, 30.3 real value):	30.3	Lamp code:	LED
Im in emergency mode:	-	Number of lamps for optical assembly:	1
Total light flux at or above 4 an angle of 90° [Lm]:	4	ZVEI Code:	LED
Light Output Ratio (L.O.R.) 25 [%]:	25	Number of optical assemblies:	1
CRI:	80	Ambient operating temperature range:	from -20°C to +35°C. (*)
Colour temperature [K]:	3000	Control:	On/off

* Preliminary data

Polar

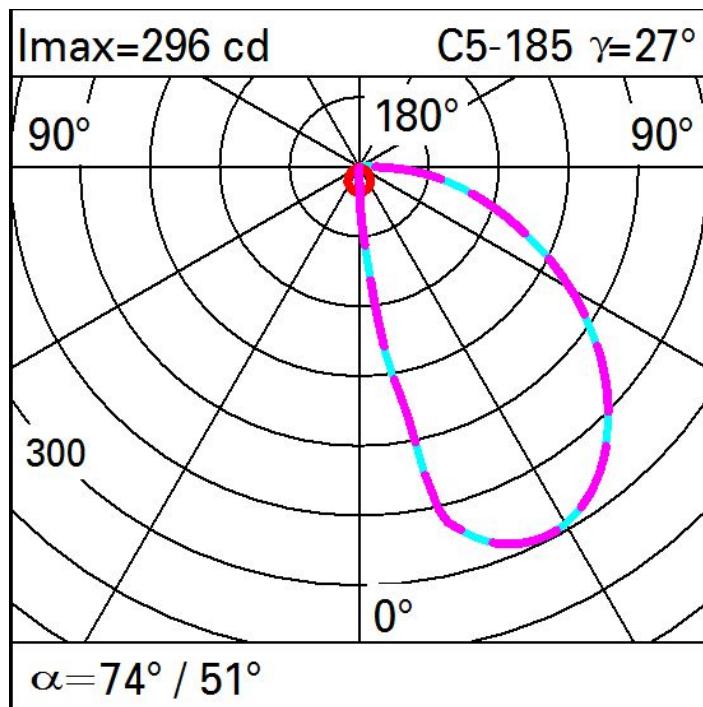

Isolux

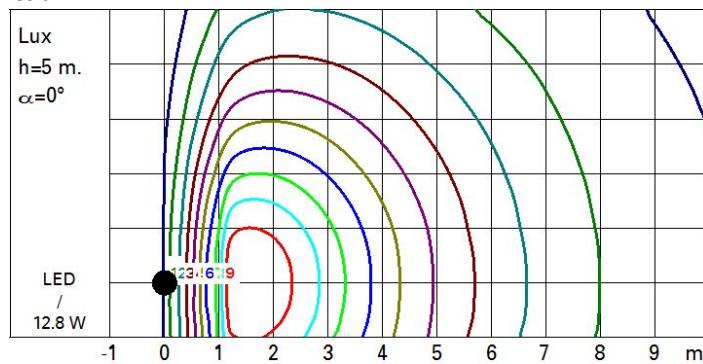

Illuminances

