




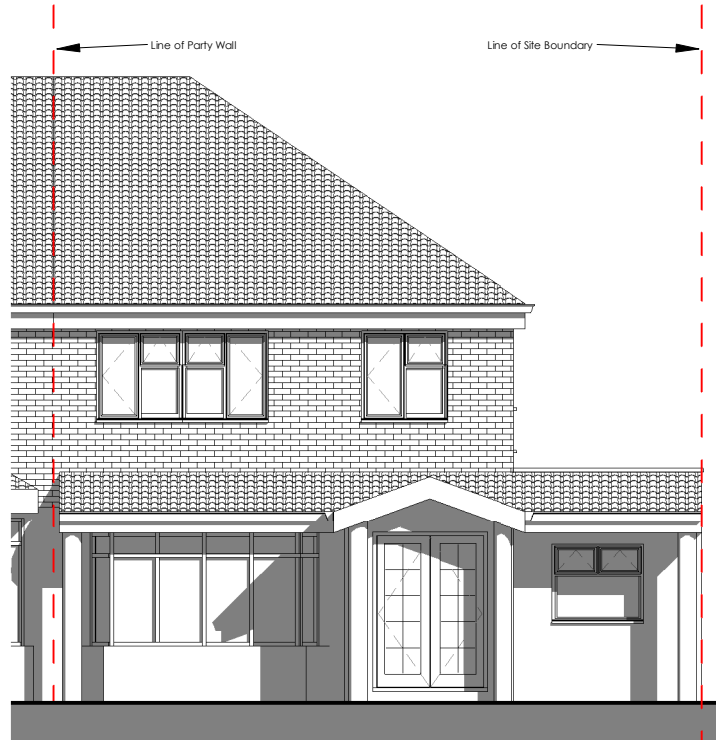


4	Existing Front Elevation
2415-A-100	1 : 100

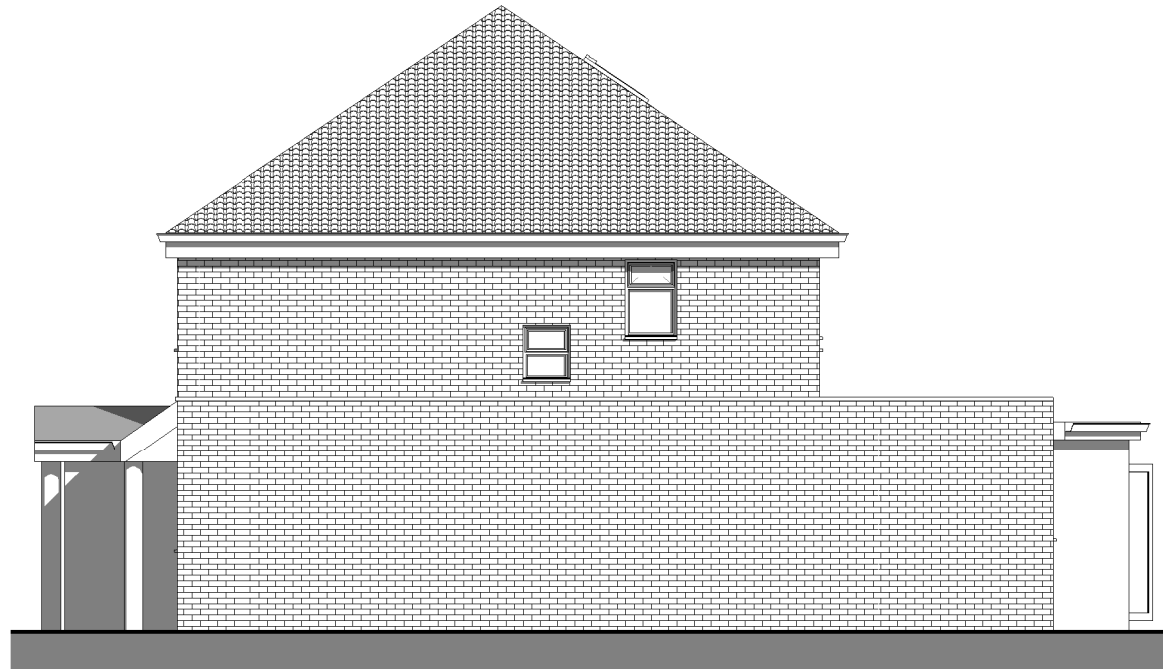

5	Existing Side Elevation
2415-A-100	1 : 100

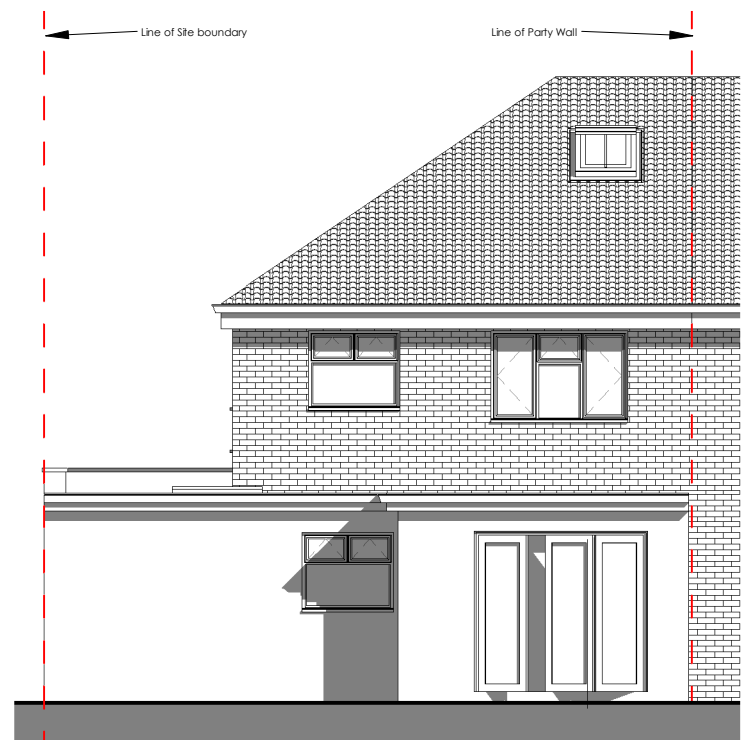


6	Existing Rear Elevation
2415-A-100	1 : 100

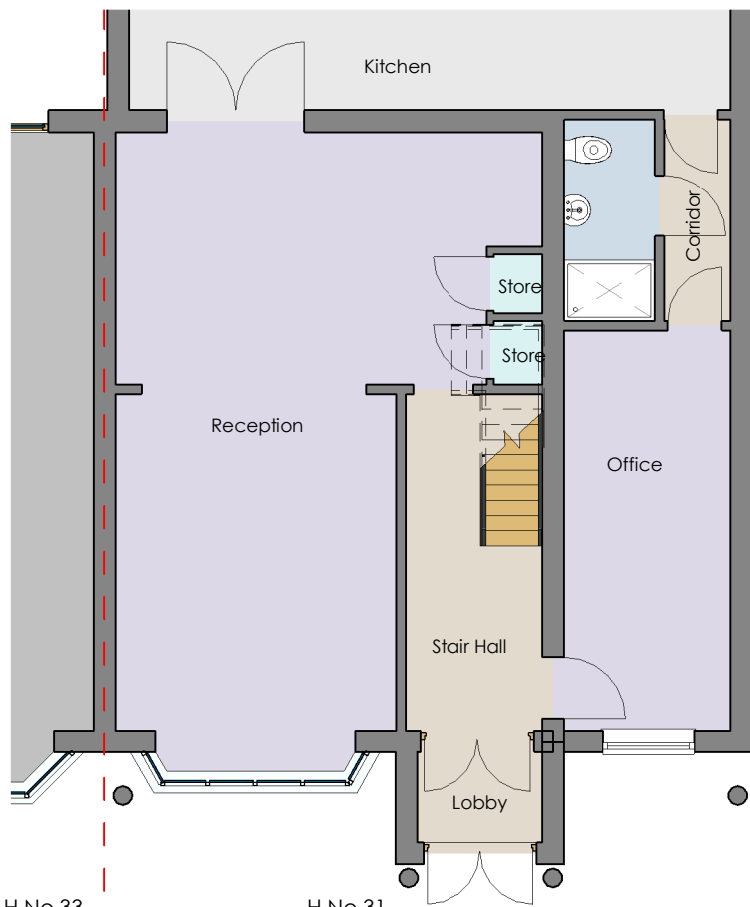


H.No.33 H.No.31

1	Existing Ground Floor
2415-A-100	1 : 100

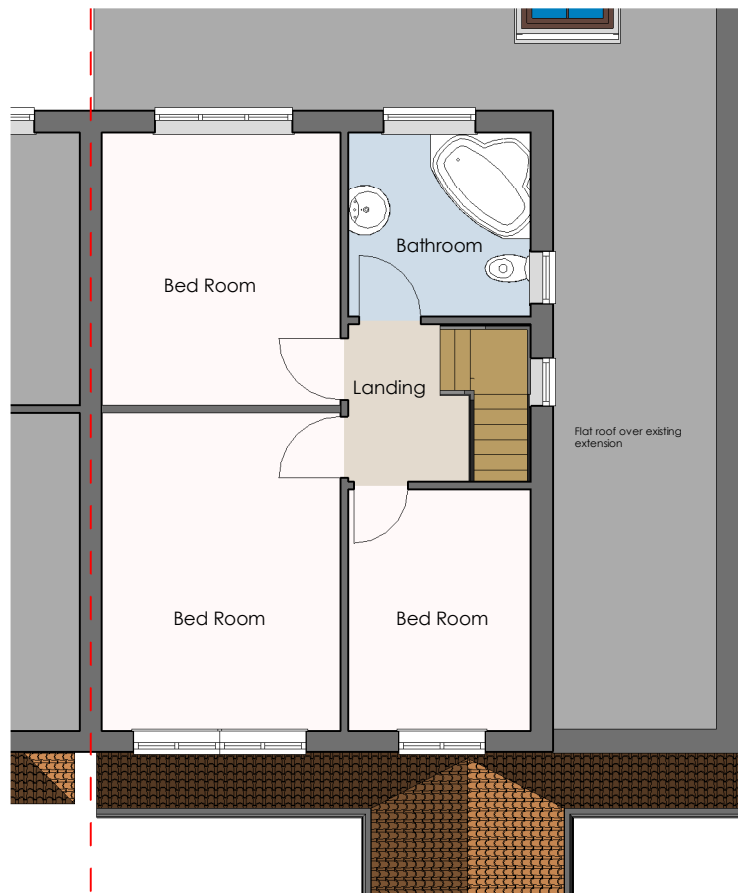


H.No.33 H.No.31

2	Existing First Floor
2415-A-100	1 : 100

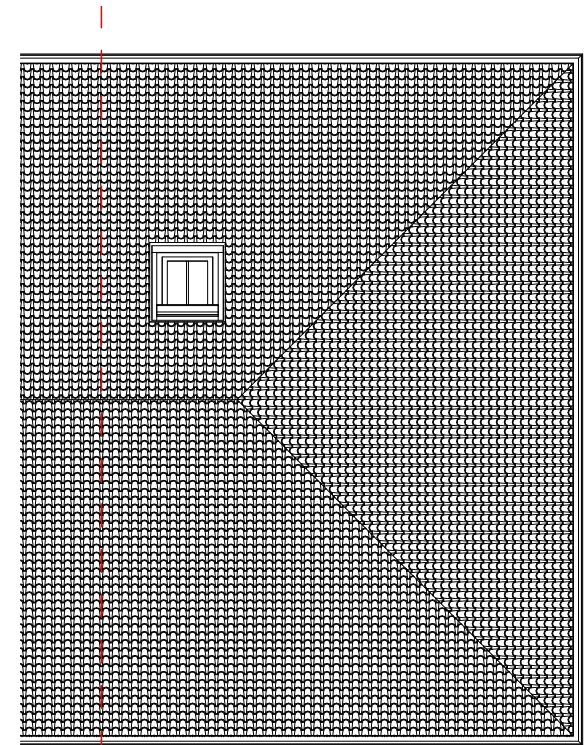

3	Existing Roof Plan
2415-A-100	1 : 100

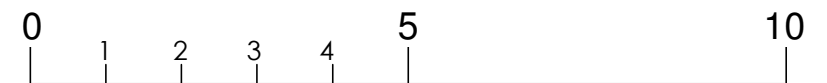

Rev. No.

Description

Date

- **Project:** Proposed Loft Conversion with rear dormer
- **Address:** 31 Laburnum Grove, Hayes, UB3 4JY
- **Client:** Ishaq Vora
- **Title:** Existing Plans and Elevations
- **Project No:** 24P0511 - 015 • **Drg No:** 2415-A-100 • **Rev:**
- **Scale:** 1 : 100 @A3 • **Date:** 04/2024