




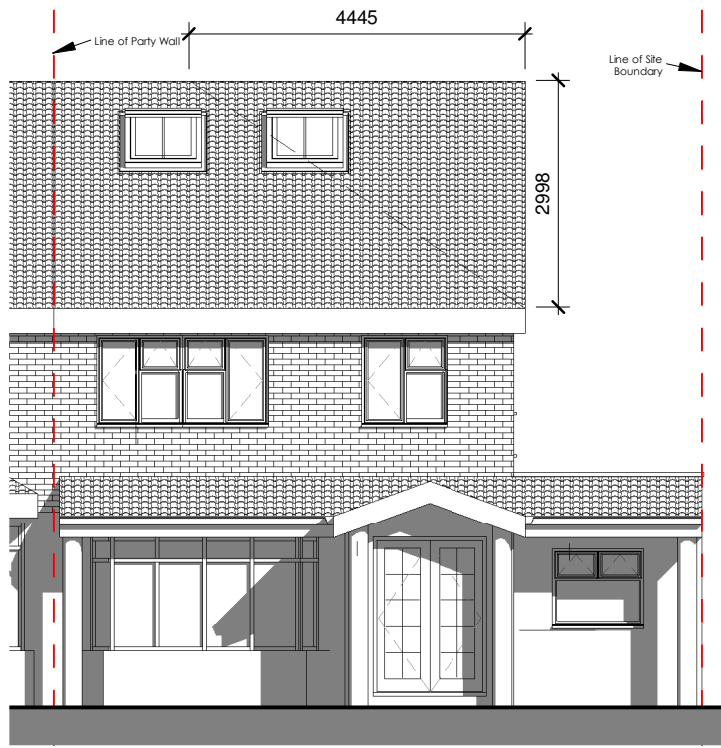

3 Proposed Front Elevation
2415-A-101 1 : 100

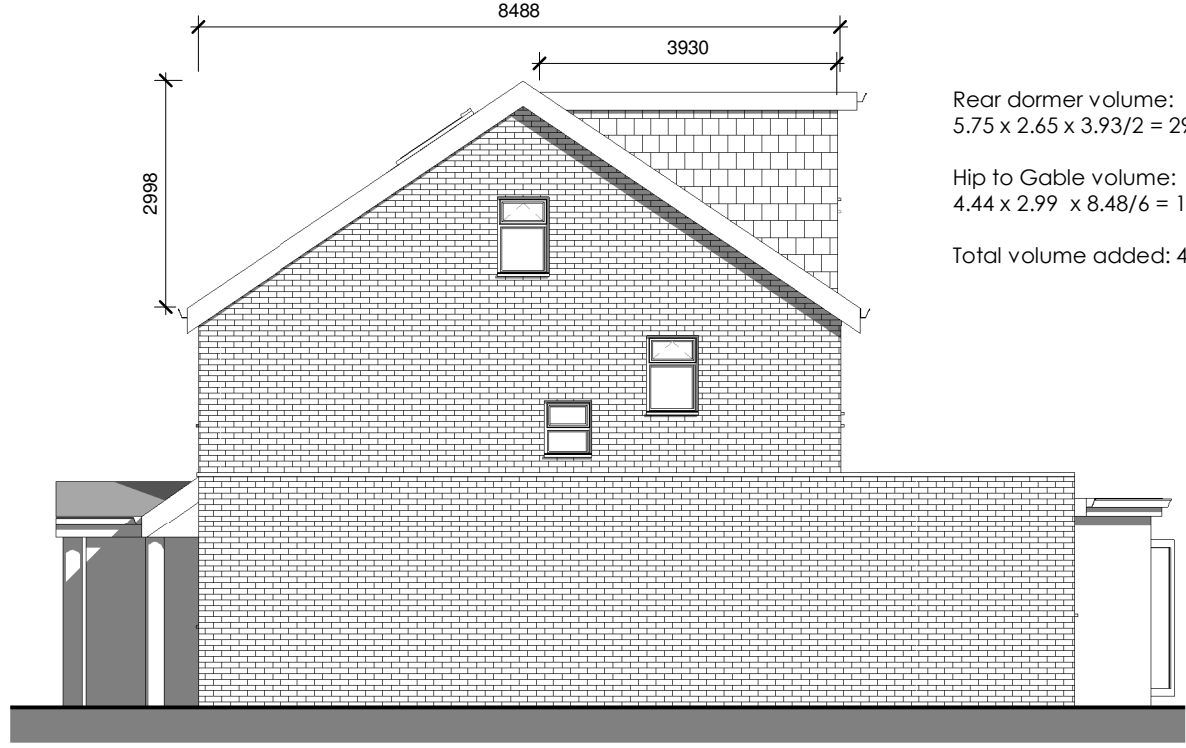

5 Proposed Side Elevation
2415-A-101 1 : 100

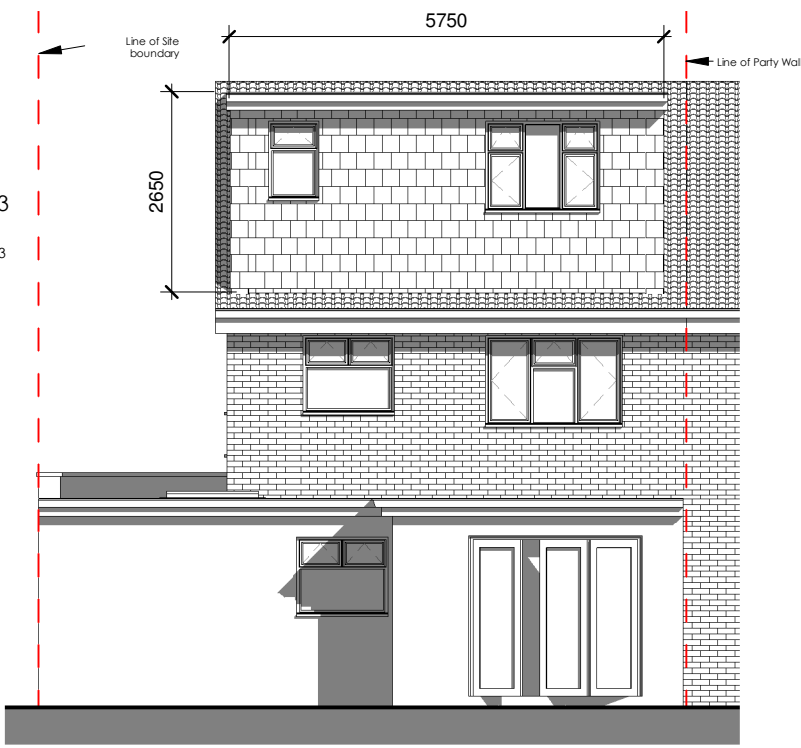


4 Proposed Rear Elevation
2415-A-101 1 : 100


Rear dormer volume:
 $5.75 \times 2.65 \times 3.93/2 = 29.95 \text{ m}^3$
Hip to Gable volume:
 $4.44 \times 2.99 \times 8.48/6 = 18.76 \text{ m}^3$
Total volume added: 48.71 m³




1 Proposed Ground Floor
2415-A-101 1 : 100

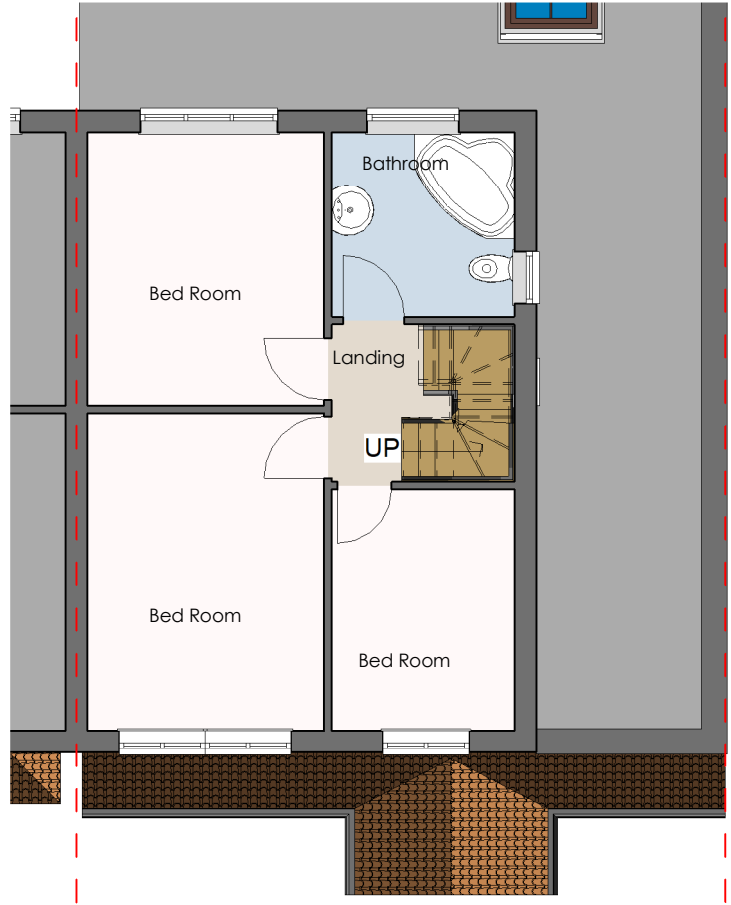


2 Proposed First Floor
2415-A-101 1 : 100

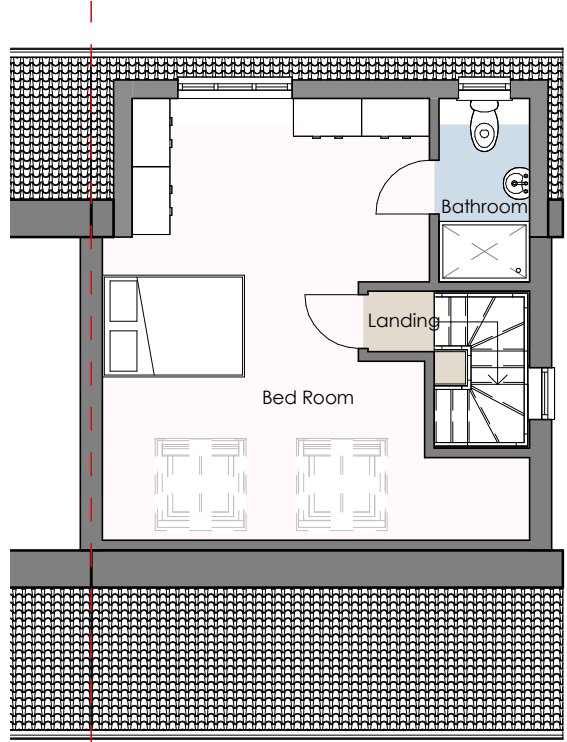

6 Proposed Loft Plan
2415-A-101 1 : 100

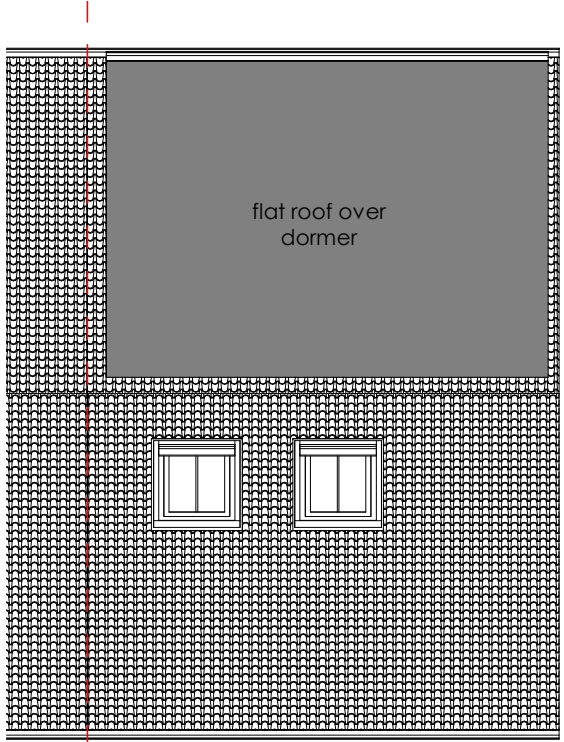

7 Proposed Roof Plan
2415-A-101 1 : 100

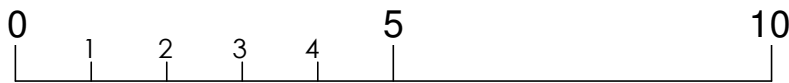

Rev. No.	Description	Date	Project:	Proposed Loft Conversion with rear dormer
			Address:	31 Laburnum Grove, Hayes, UB3 4JY
			Client:	Ishaq Vora
			Title:	Proposed Plans and Elevations
			Project No:	24P0511 - 015
			Drg No:	2415-A-101
			Rev:	
			Scale:	1 : 100
			@A3	
			Date:	04/2024