



3 Proposed Front Elevation  
2415-A-101 1 : 100

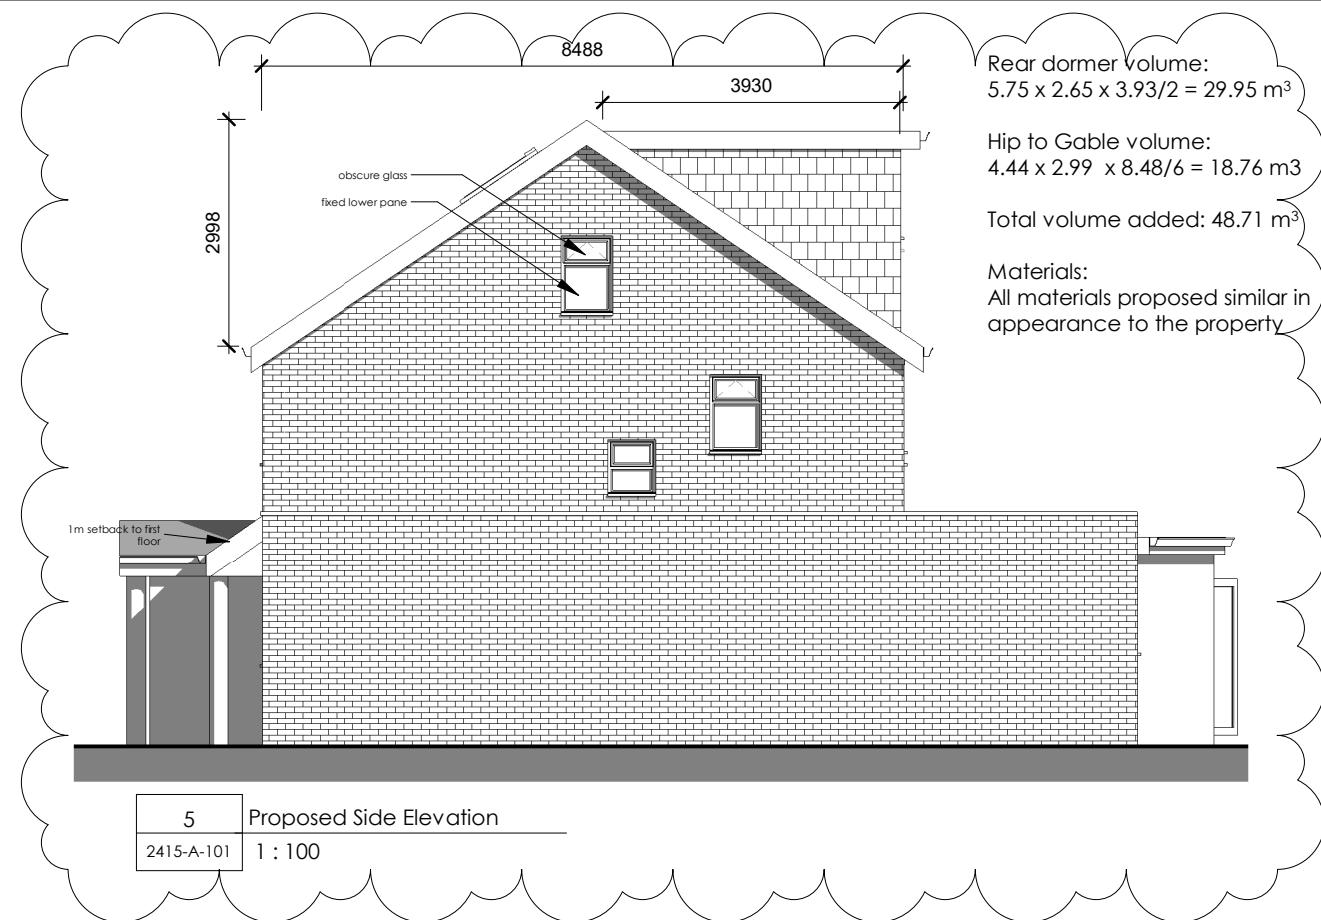


5 Proposed Side Elevation  
2415-A-101 1 : 100




4 Proposed Rear Elevation  
2415-A-101 1 : 100

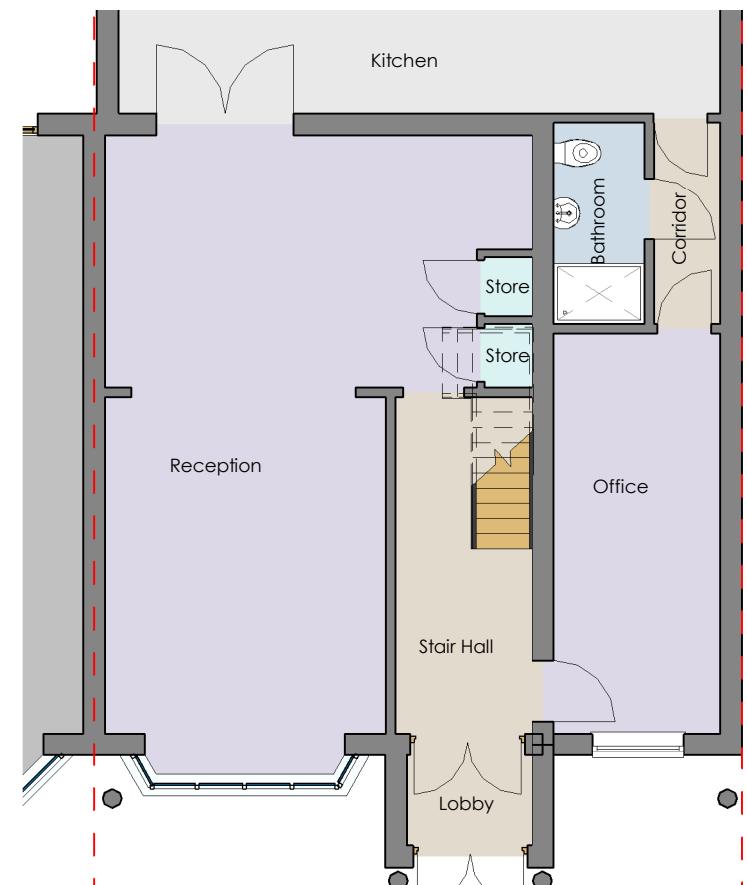


1 Proposed Ground Floor  
2415-A-101 1 : 100

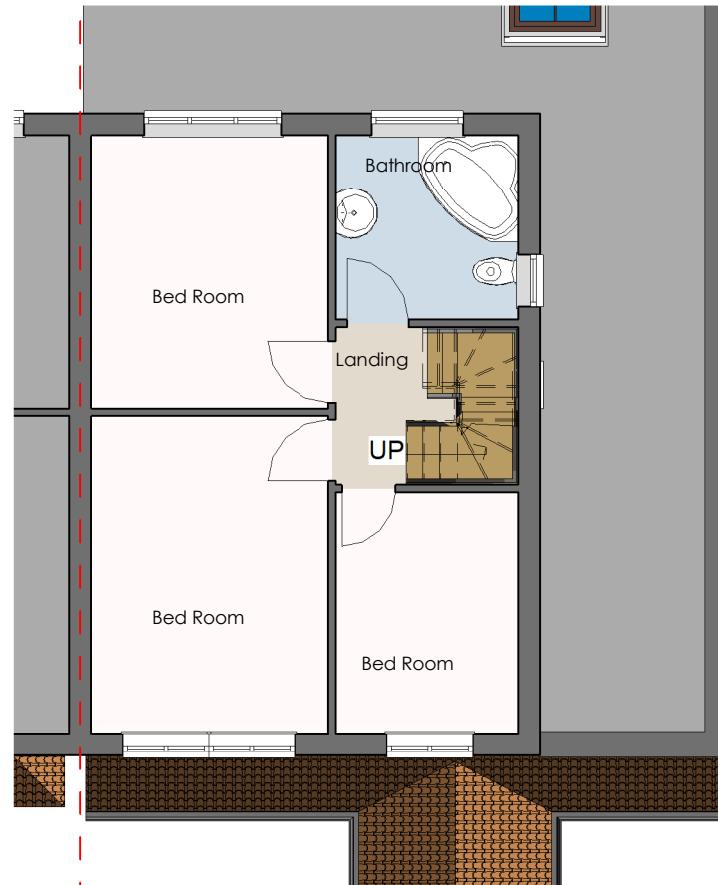

2 Proposed First Floor  
2415-A-101 1 : 100

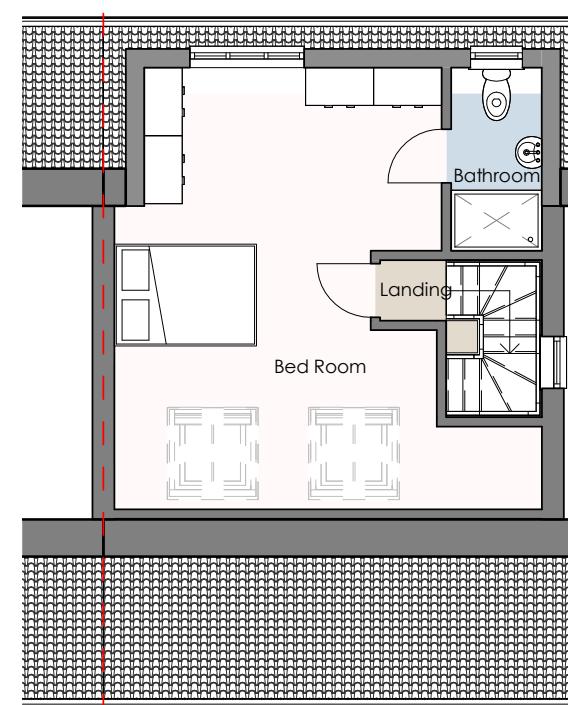

6 Proposed Loft Plan  
2415-A-101 1 : 100

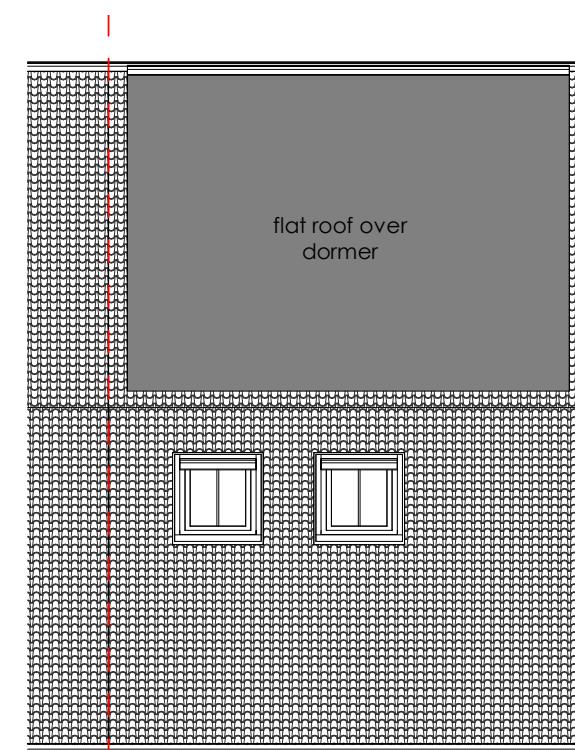

7 Proposed Roof Plan  
2415-A-101 1 : 100

0 1 2 3 4 5 10

Rev. No.	Description	Date	● Project:	Proposed Loft Conversion with rear dormer
A	Notes added	30.05.24	● Address:	31 Laburnum Grove, Hayes, UB3 4JY
			● Client:	Ishaq Vora
			● Title:	Proposed Plans and Elevations
			● Project No:	24P0511 - 015
			● Drg No:	2415-A-101
			● Rev:	A
			● Scale:	1 : 100
			● Date:	04/2024