



FOR CONSTRUCTION PURPOSES DO NOT SCALE FROM THIS DRAWING. ALL DIMENSIONS TO BE CHECKED ON SITE. ANY DISCREPANCIES MUST BE REPORTED TO THE ARCHITECT FOR VERIFICATION PRIOR TO COMMENCEMENT OF THE EFFECTED WORKS. IF IN DOUBT ASK. THIS DRAWING IS COPYRIGHT.


RevNo	Date	Revision note
P1	02nd Nov '21	PRELIMINARY ISSUE
P2	21st Feb '22	PLOT MIRRORRED

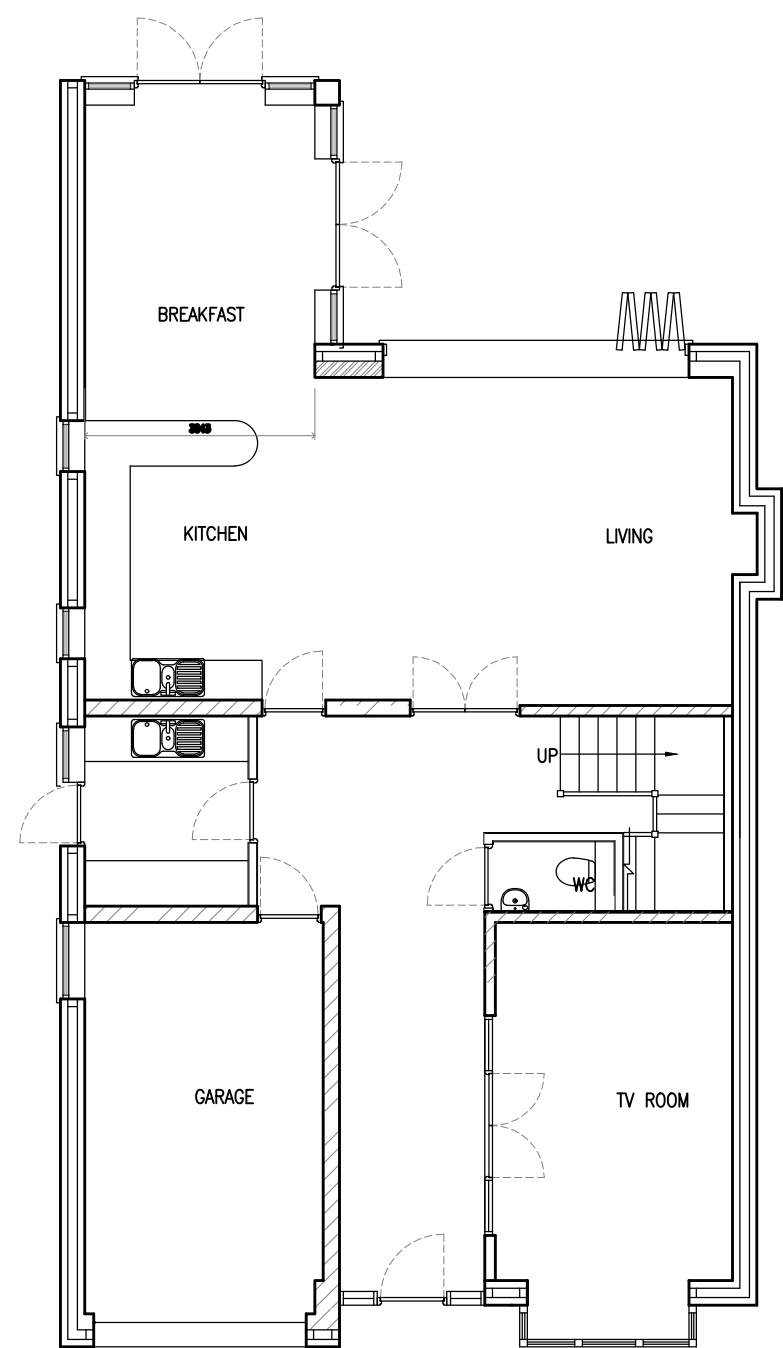


GROUND FLOOR PLAN
116sq m
1248.61sq ft

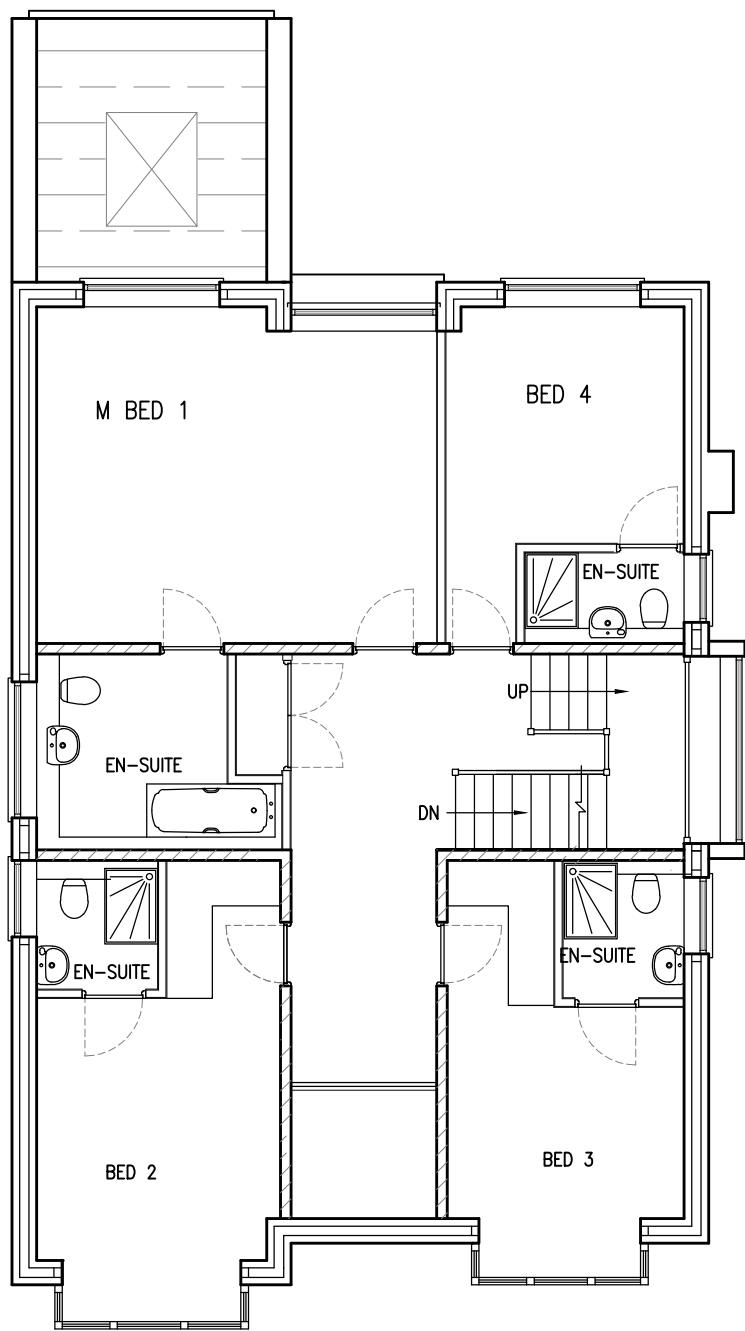

FIRST FLOOR PLAN
107sq m
1151.73sq ft

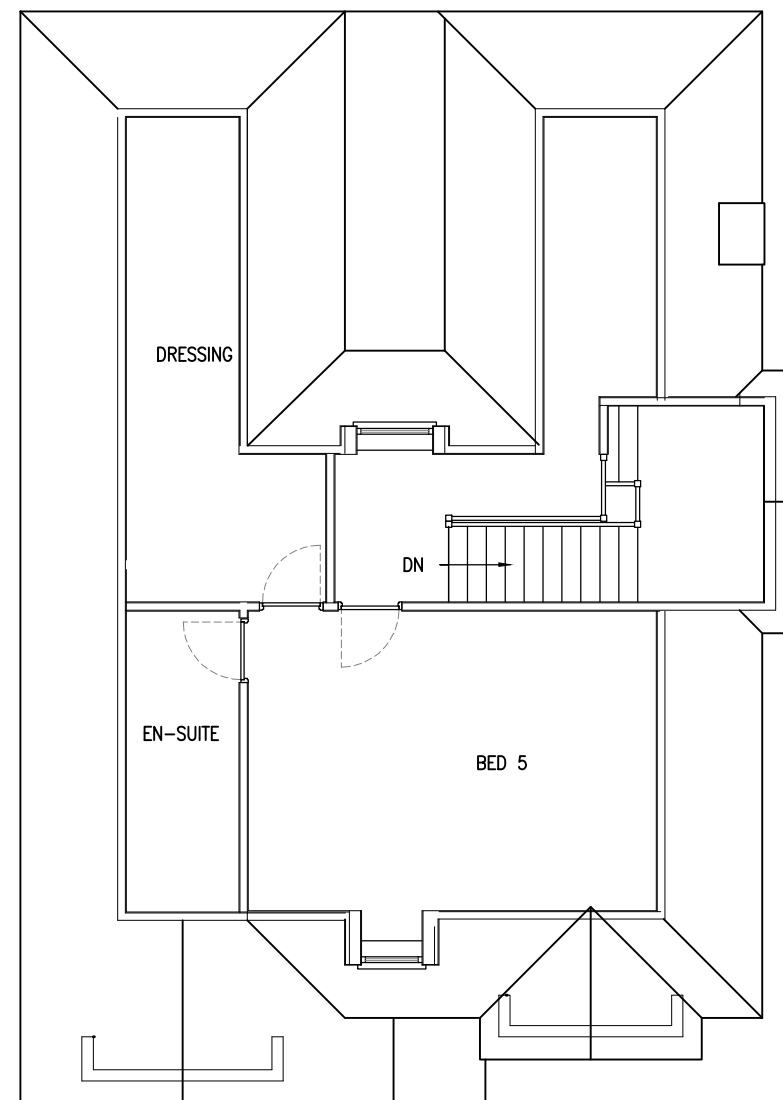

LOFT PLAN
59sq m
635.07sq ft

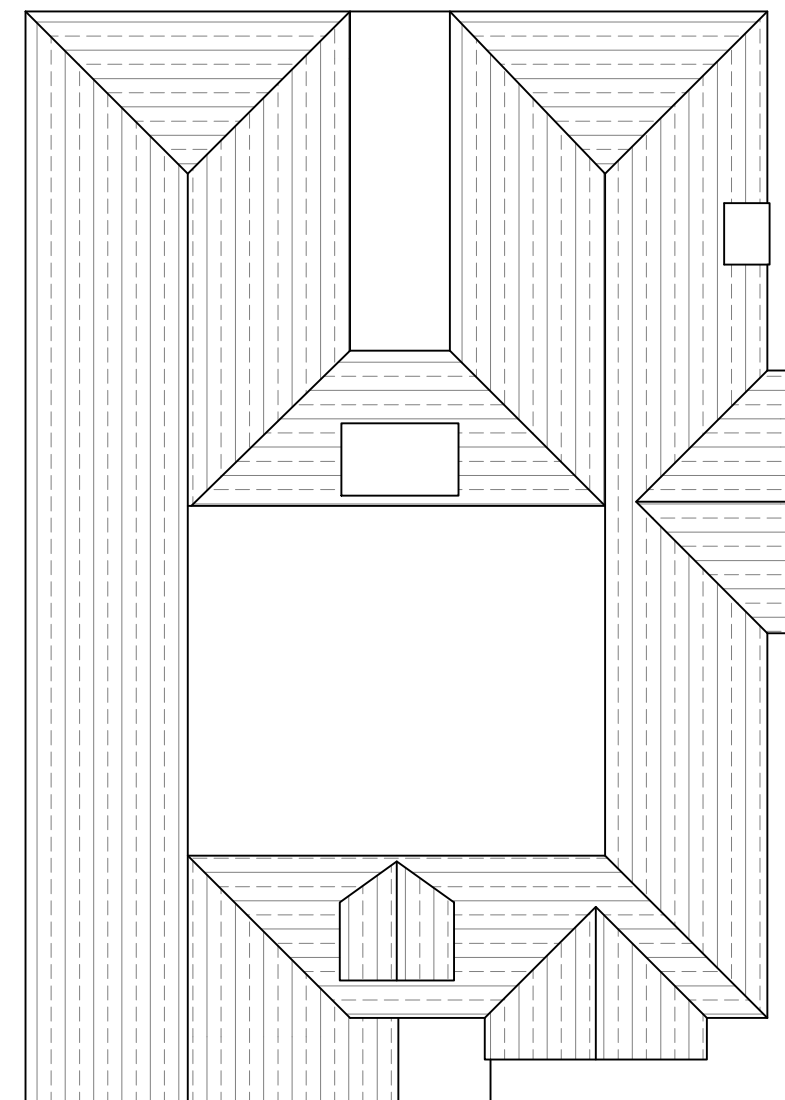

ROOF PLAN



FRONT ELEVATION




REAR ELEVATION



SIDE ELEVATION
FACING No. 35A



SIDE ELEVATION
FACING NEW HOUSE No. 37B

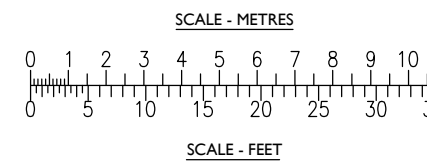

jpb
architects

BROOK HOUSE
54A COWLEY MILL ROAD
OXFORD
OX8 2FX
TEL: (01895) 272 446
FAX: (01895) 272 483
EMAIL: admin@jpbarchitects.co.uk

JOB TITLE
37 The Drive,
Ickenham
UB10 8AF

DRG TITLE
Feasibility
New house Plot 37B

SCALE		DATE
1:100 @ A1		Sept '21
JOB NO.	DRG NO.	REV
10855	225	P2