





EXISTING FRONT ELEVATION



EXISTING SIDE ELEVATION

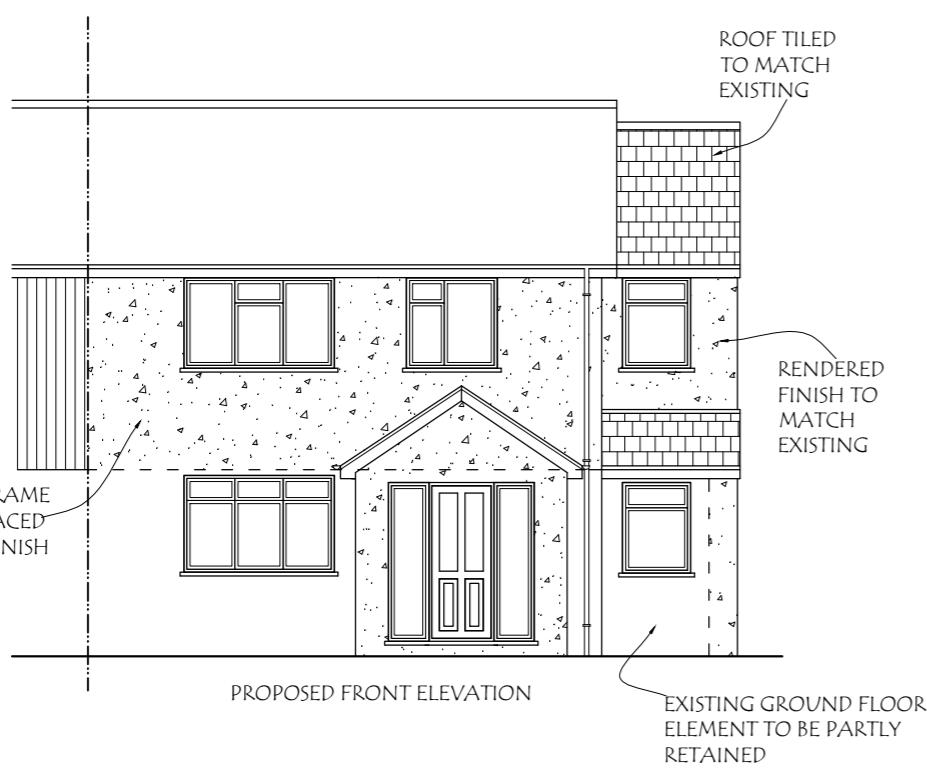


PROPOSED FRONT ELEVATION

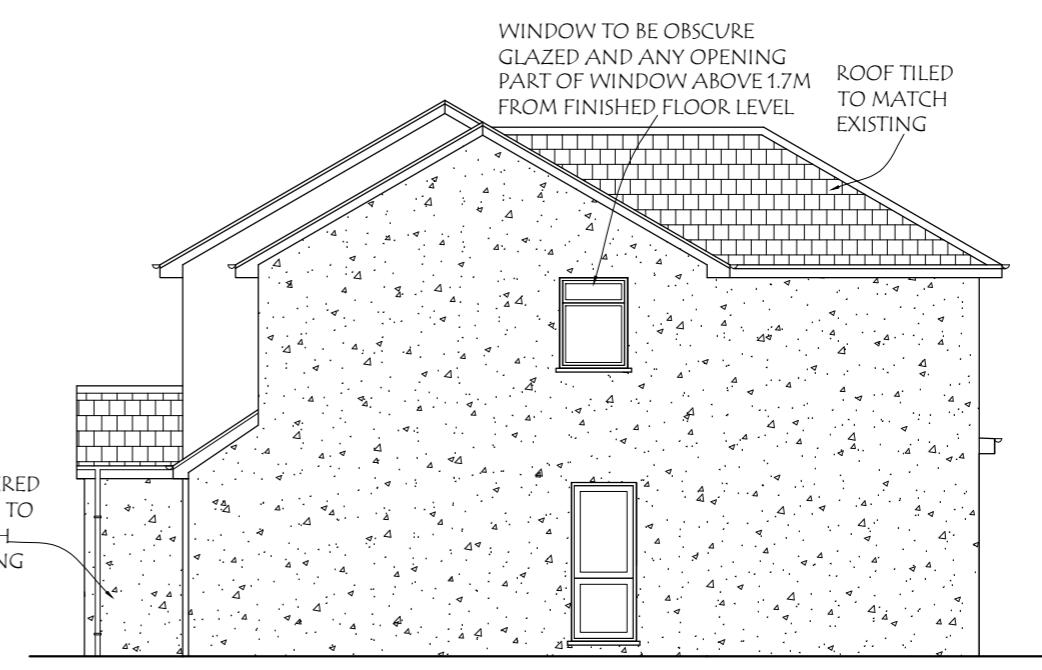

PROPOSED SIDE ELEVATION




EXISTING REAR ELEVATION

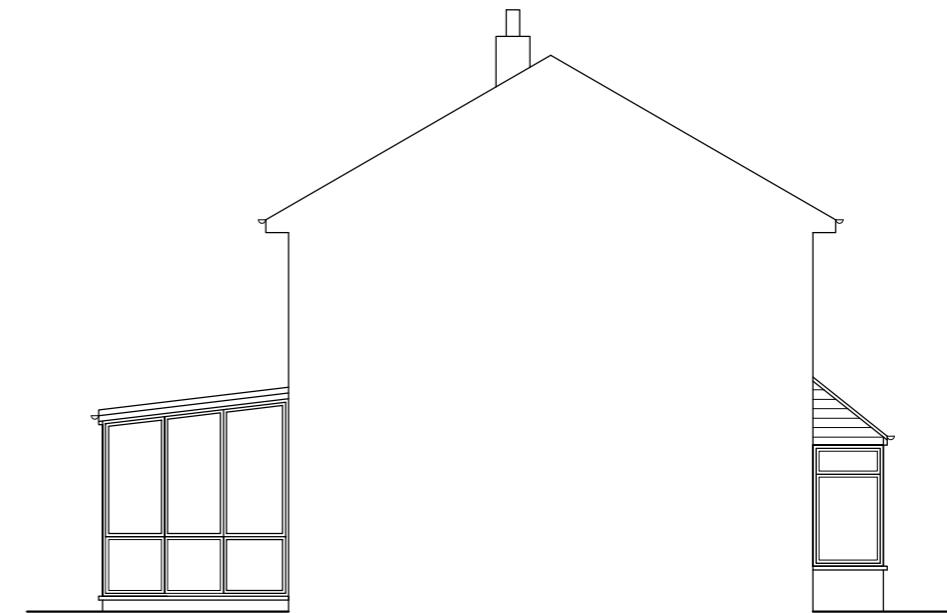


EXISTING SIDE ELEVATION



PROPOSED REAR ELEVATION

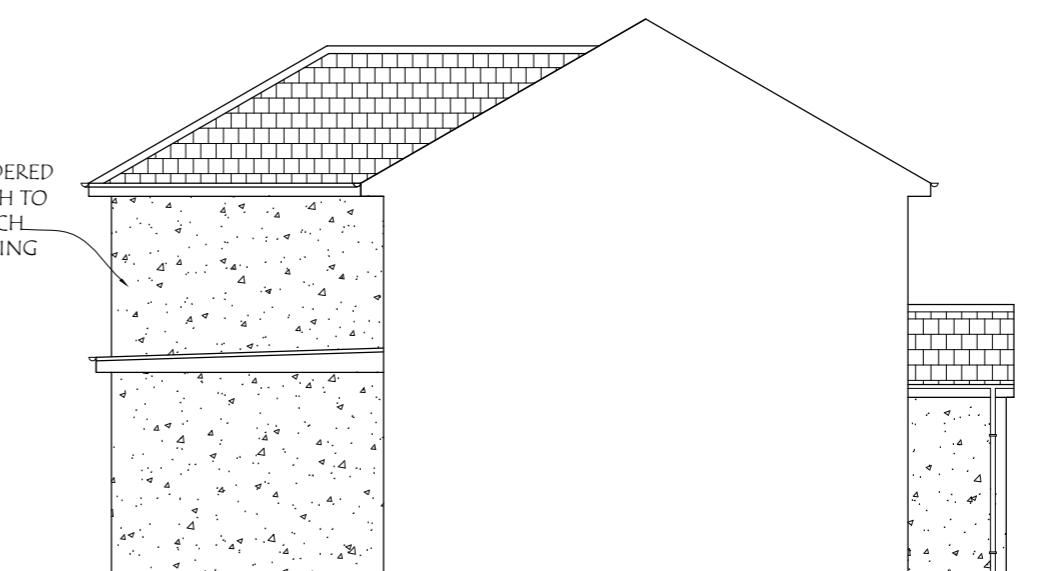

PROPOSED SIDE ELEVATION

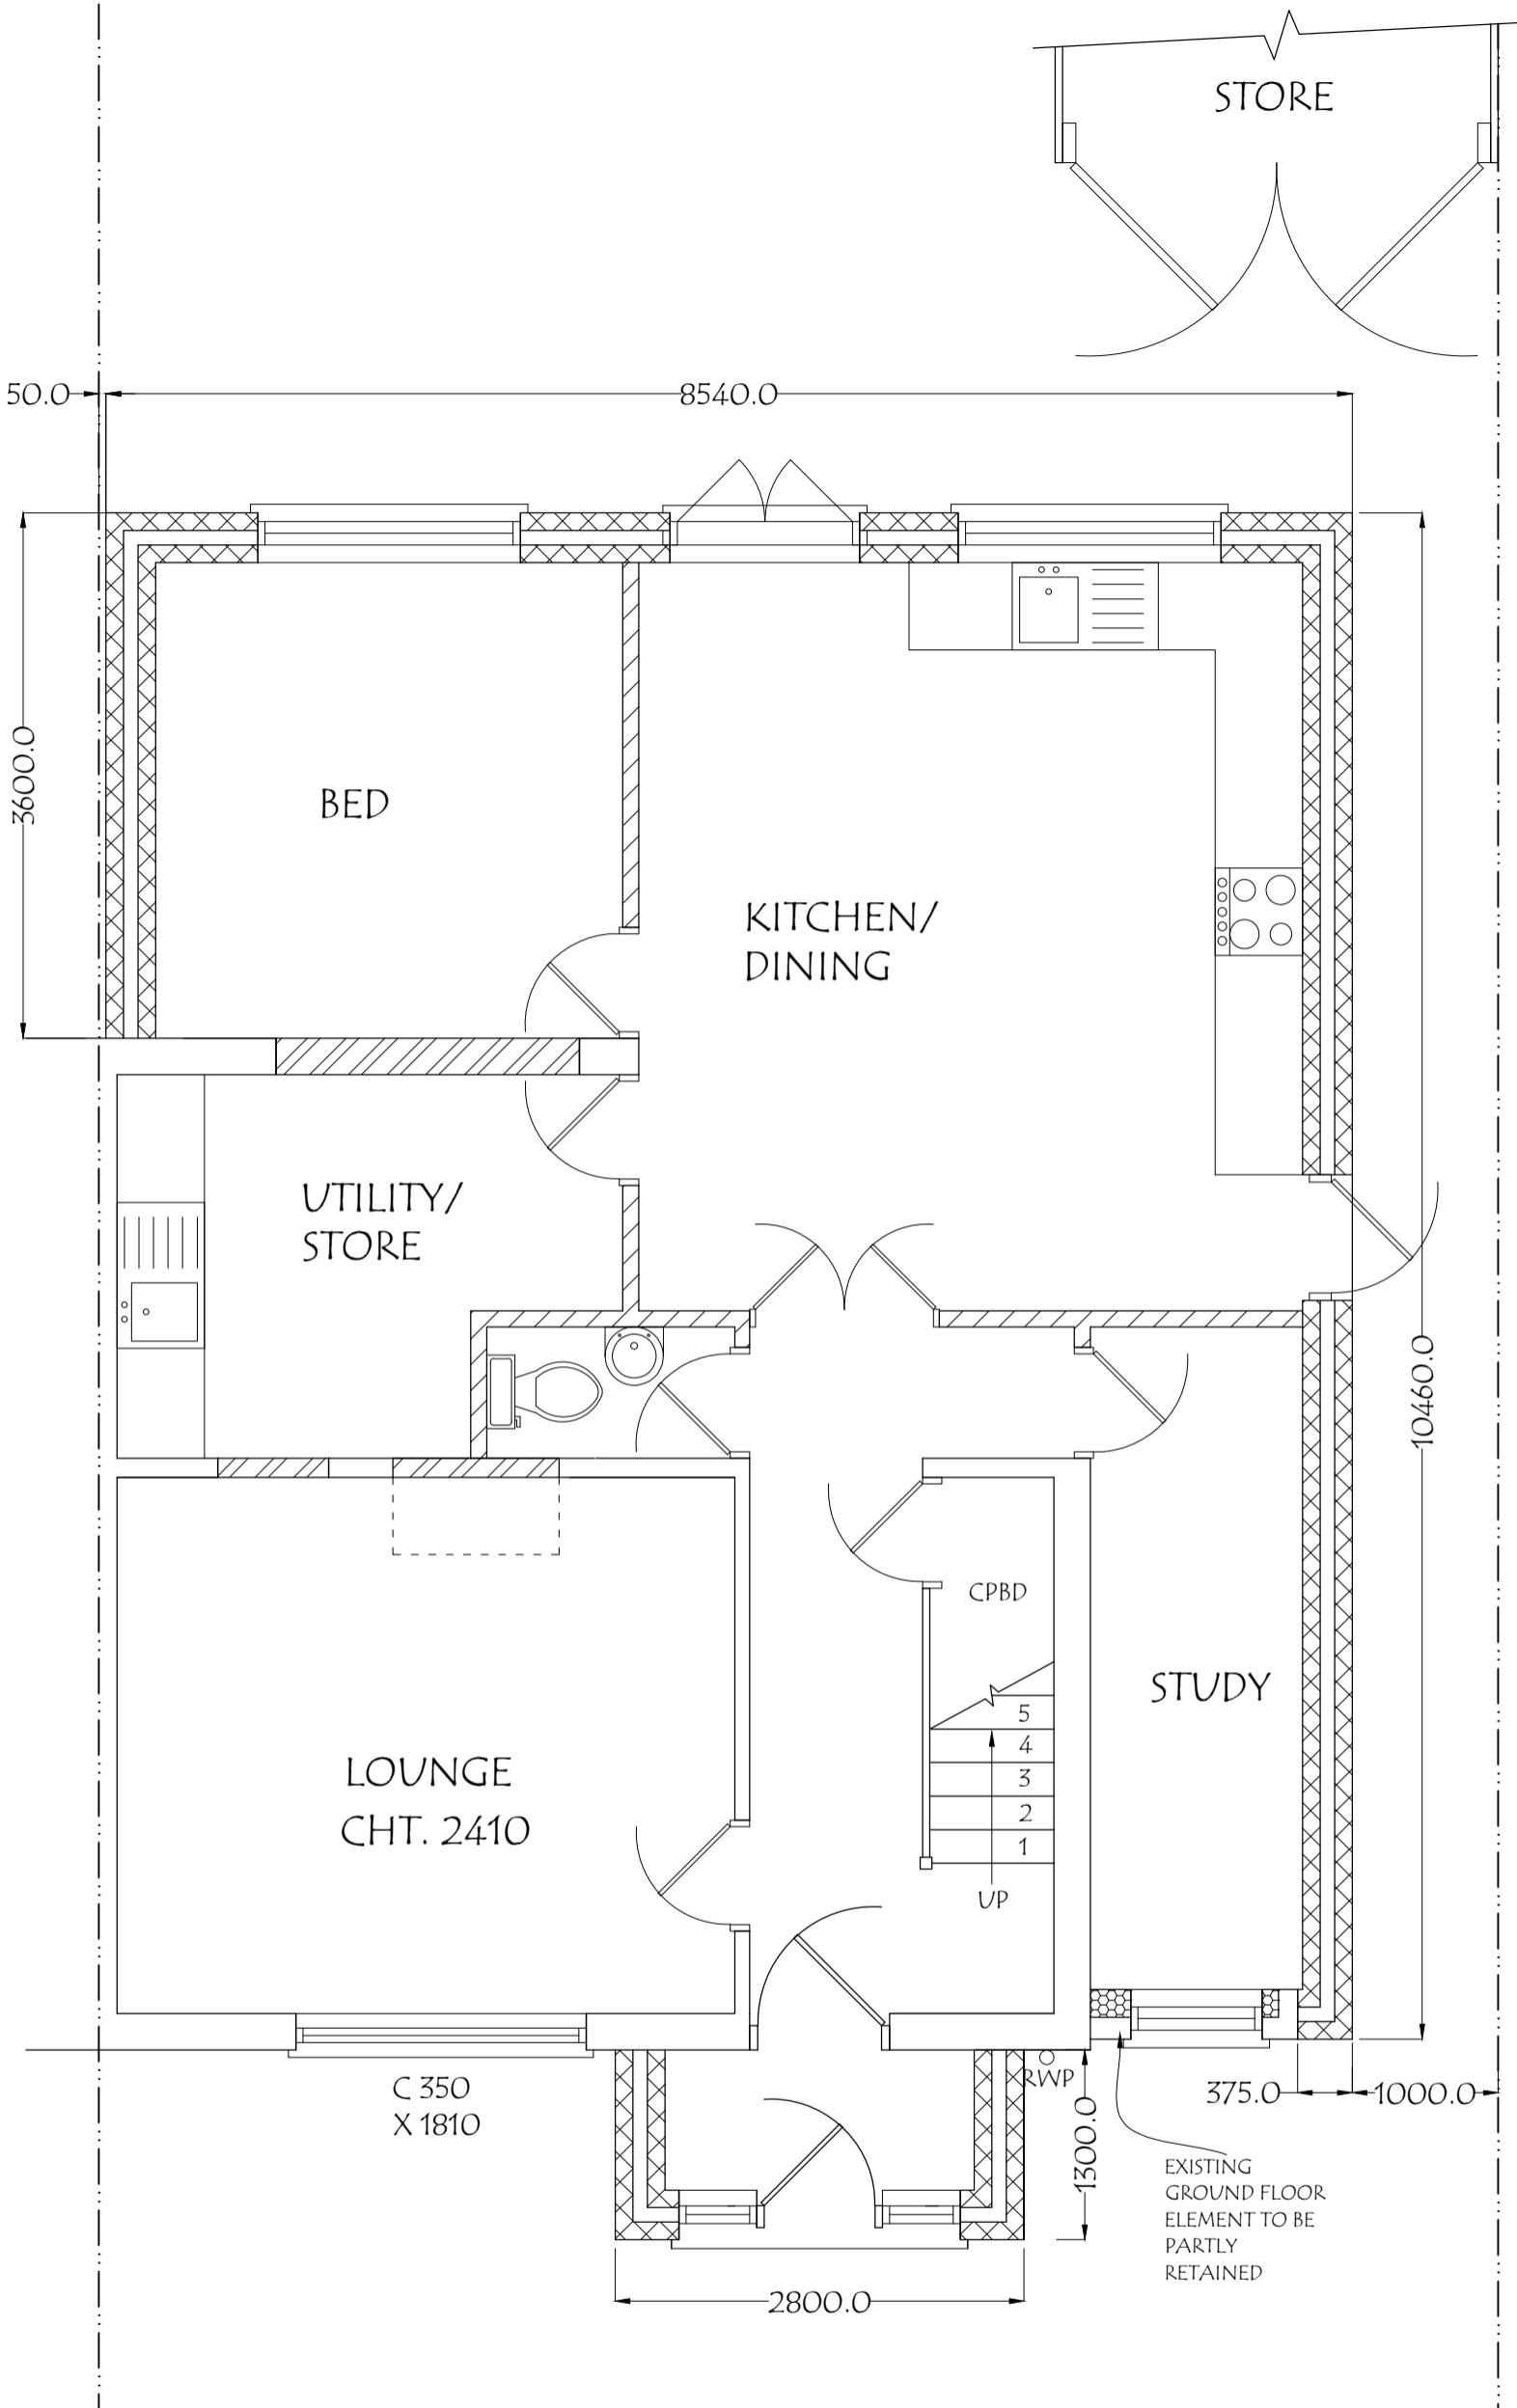

0M

1M

2M

3M

4M

5M

6M

7M

8M

9M

10M

