




Proposed Rear Elevation



Proposed Side Elevation

1. ALL FINISHES TO MATCH EXISTING.
2. WALLS TO BE BUILT UP TO MATCH EXISTING.
3. ALL NEW DOORS/ WINDOWS TO MATCH EXISTING.
4. FLAT ROOF OVER PROPOSED DORMER.

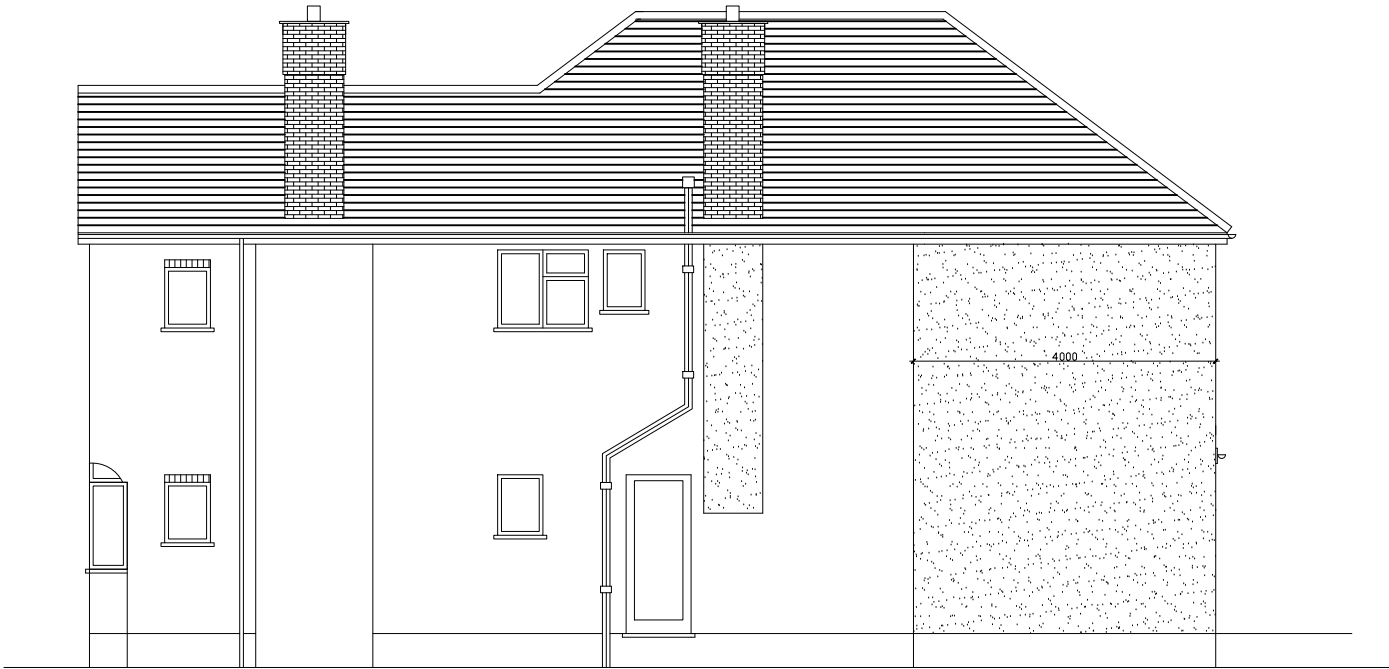

Proposed Side Elevation



Proposed Front Elevation



SCALE BAR - A3 @ 1 : 100.

REVISION:	A - COUNCIL COMMENTS (JAN'24)
PROJECT:	50 Cheney Street Pinner HA5 2TB
DRAWING:	Proposed Elevations
SCALE:	1:100 @A3
DATE:	SEPT 2023
PAGE NO:	50/CH - F
STATUS:	PLANNING DRAWINGS



All dimensions to be checked on site prior to CONSTRUCTION.