




Metres

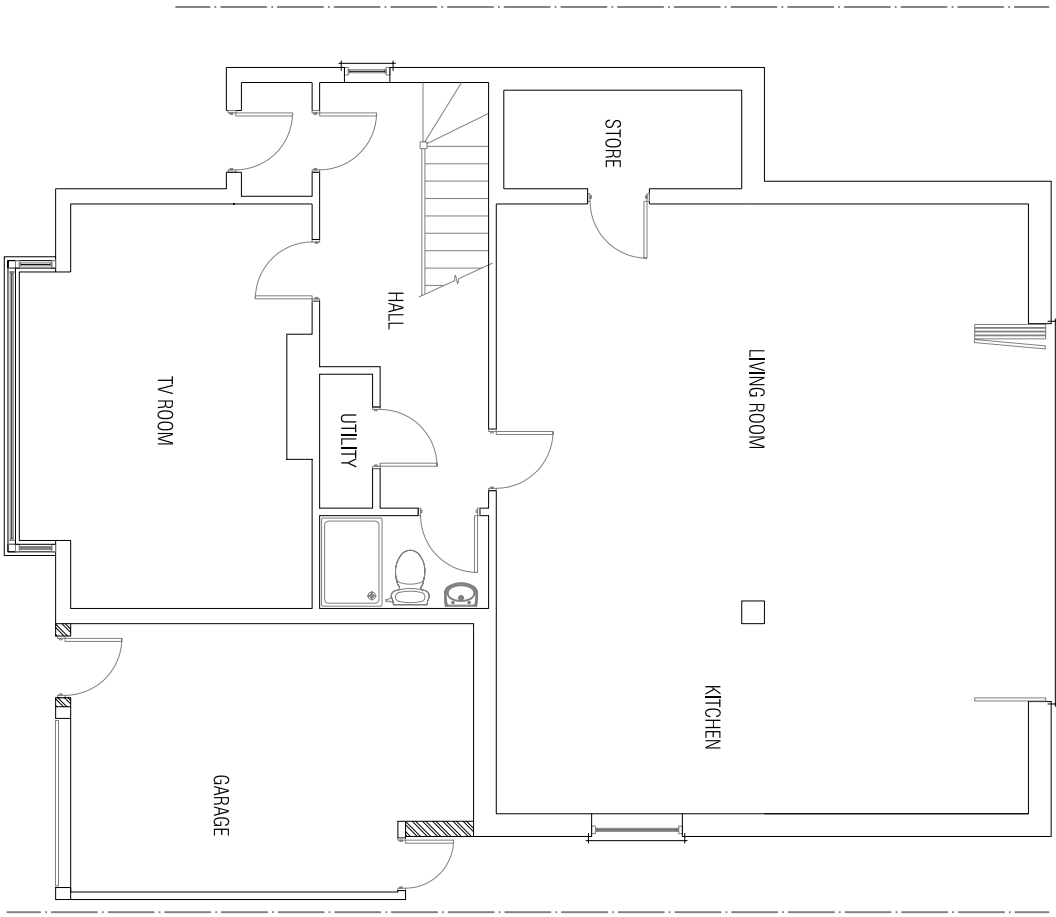


GROUND FLOOR PLAN

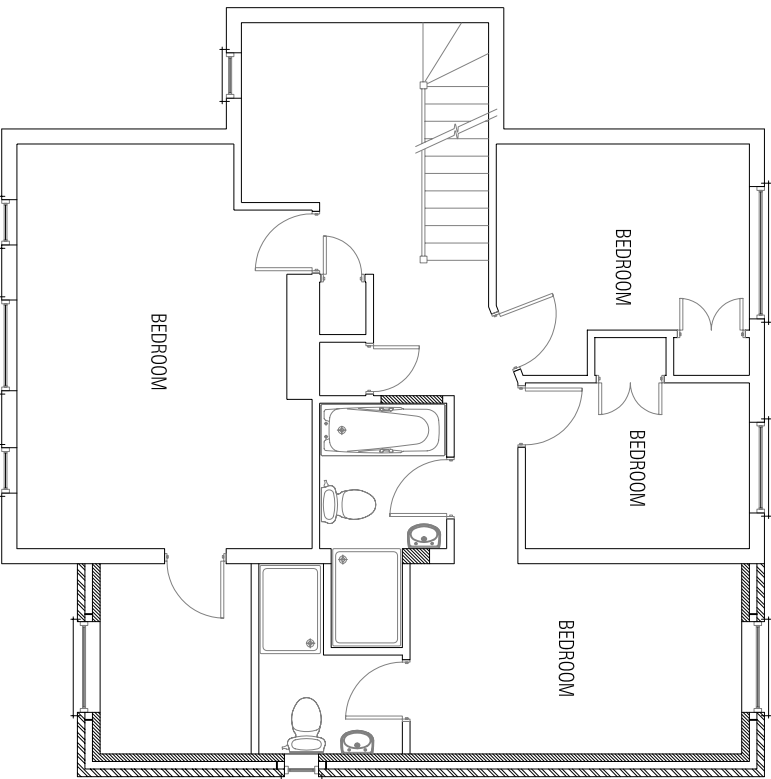


FIRST FLOOR PLAN

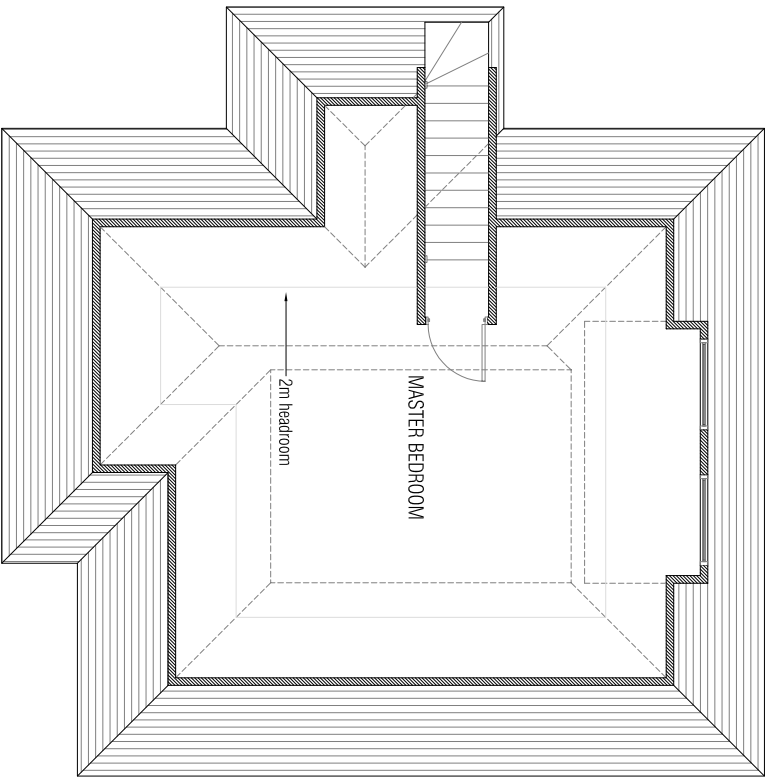


LOFT FLOOR PLAN

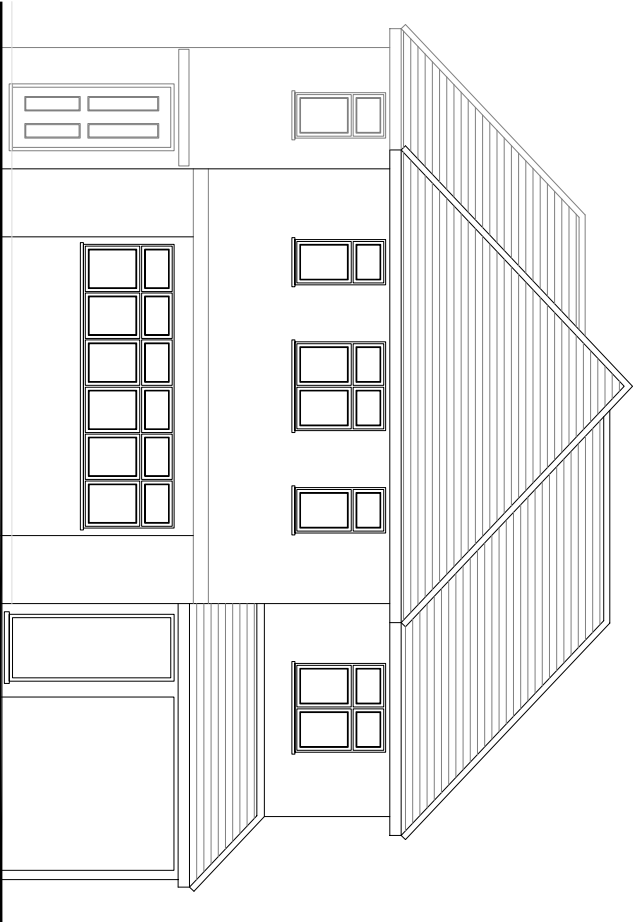


FRONT ELEVATION

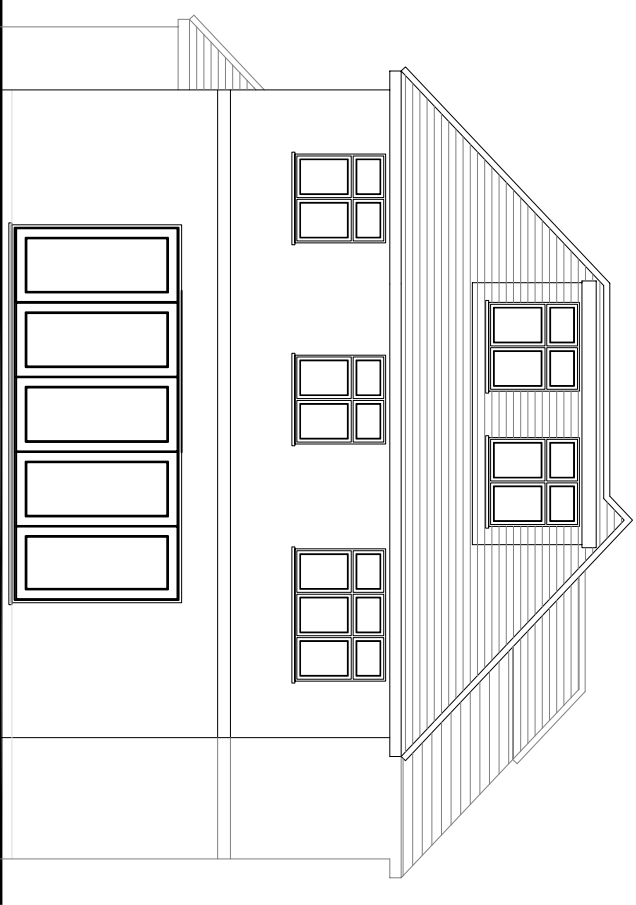


REAR ELEVATION

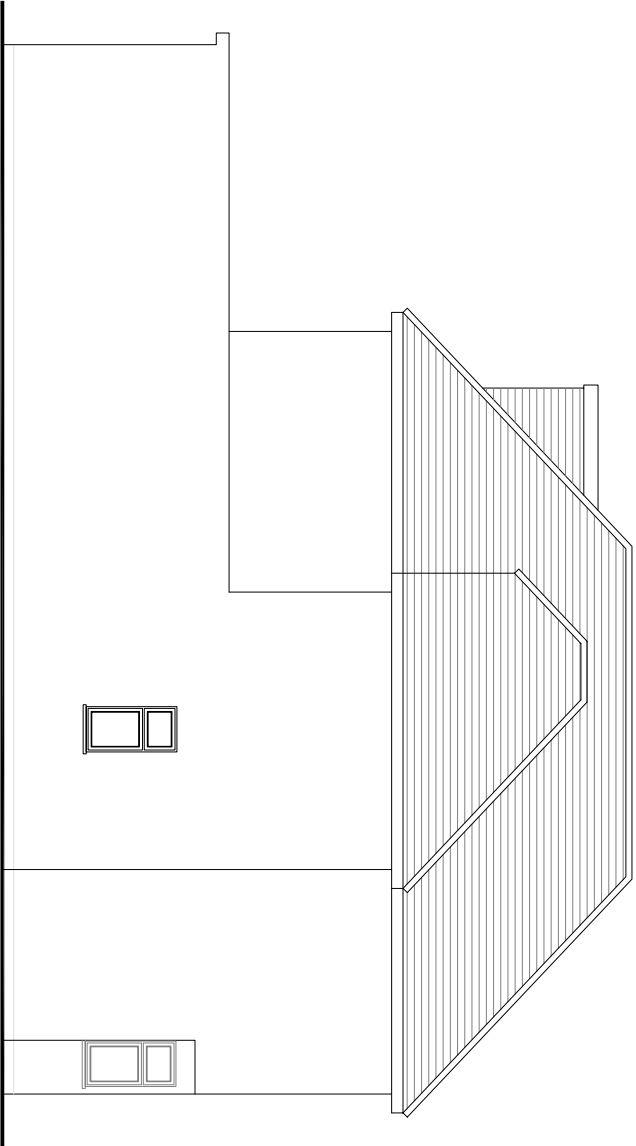

SIDE ELEVATION

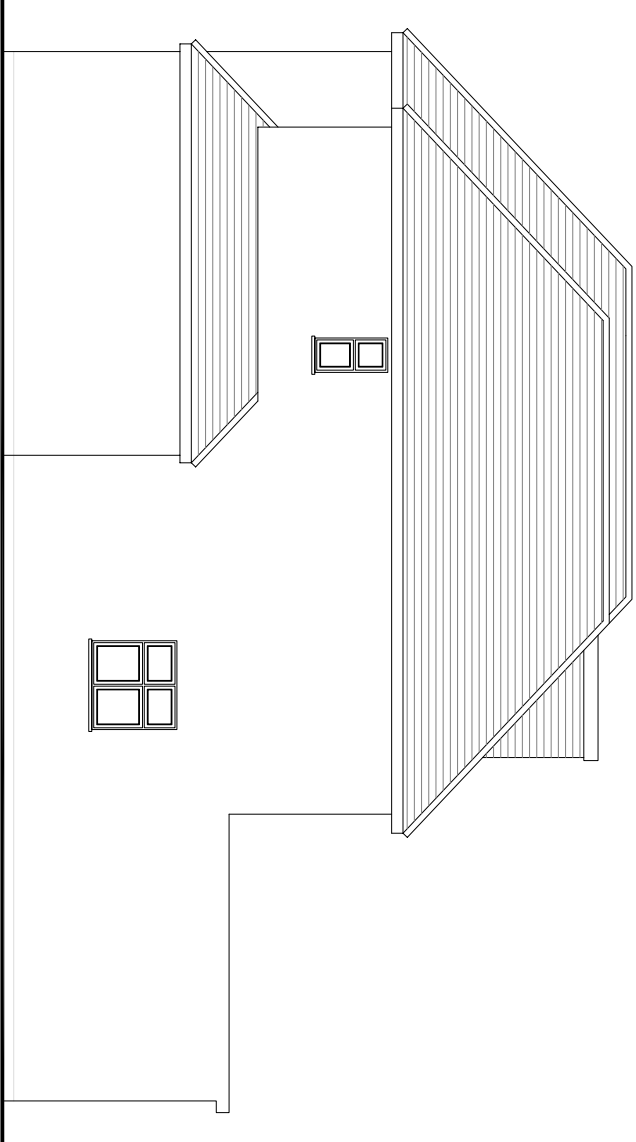


SIDE ELEVATION

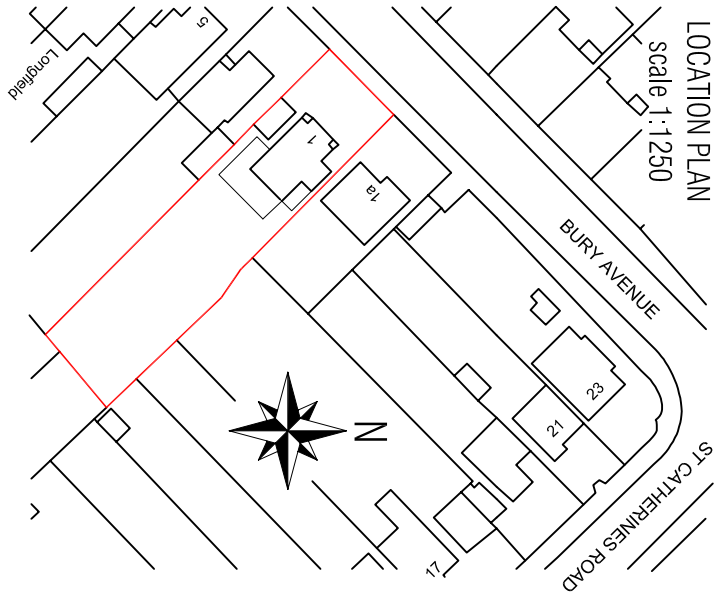


LOCATION PLAN

scale 1:1250

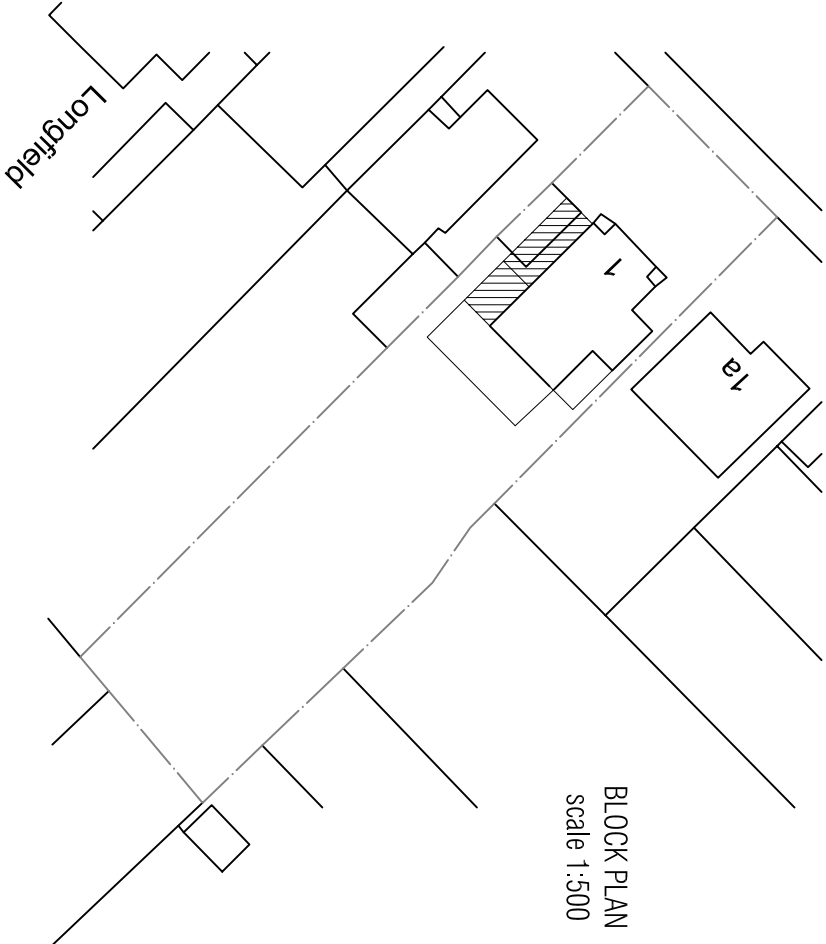

BLOCK PLAN

scale 1:500

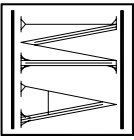

MANN ASSOCIATES
Town Planning & Development
"Sandy Knapp", 45 Palmer Drive, Gerrards Cross,
Buckinghamshire, SL9 7HG. Tel: 07956 845 733

Client

MIR & MRS RIGGALL

Detail

PROPOSED PLANS & ELEVATIONS

Job Title

**1 BURY AVENUE
RUSLIP
MIDDLESEX
HA4 7RT**

Drawing

**ERECTION OF PART GROUND AND
FIRST FLOOR SIDE EXTENSION AND
ROOF EXTENSION TO
DWELLINGHOUSE**

Date

MAY 2021

Draw No

02A

Scale

1:100