




PROPOSED GROUND FLOOR

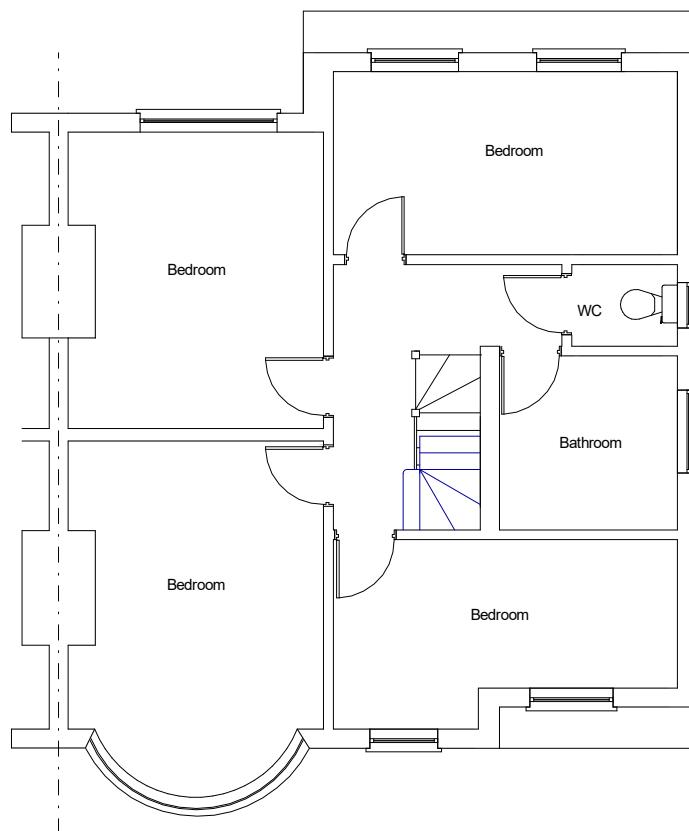


PROPOSED FIRST FLOOR

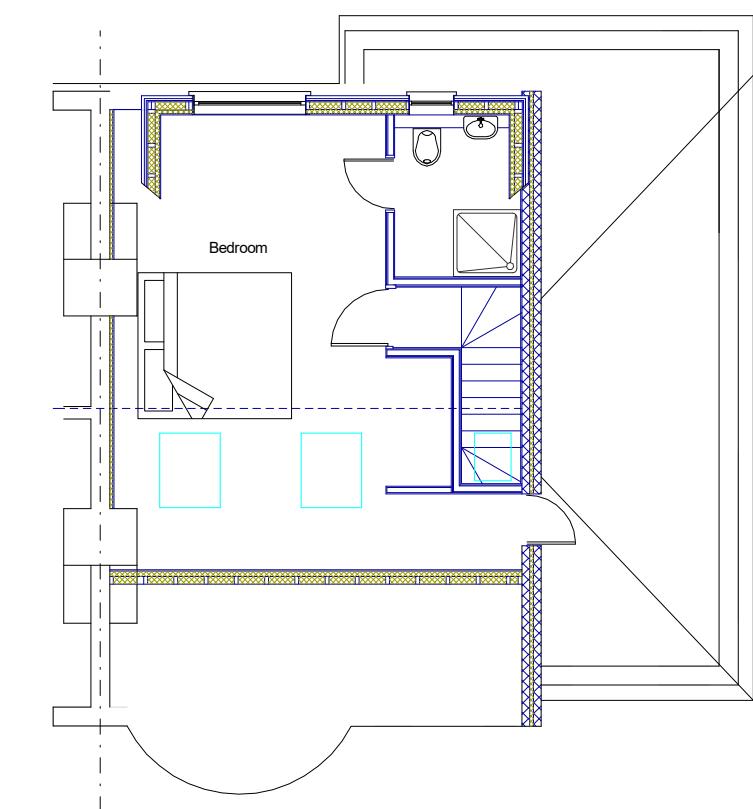

PROPOSED LOFT PLAN

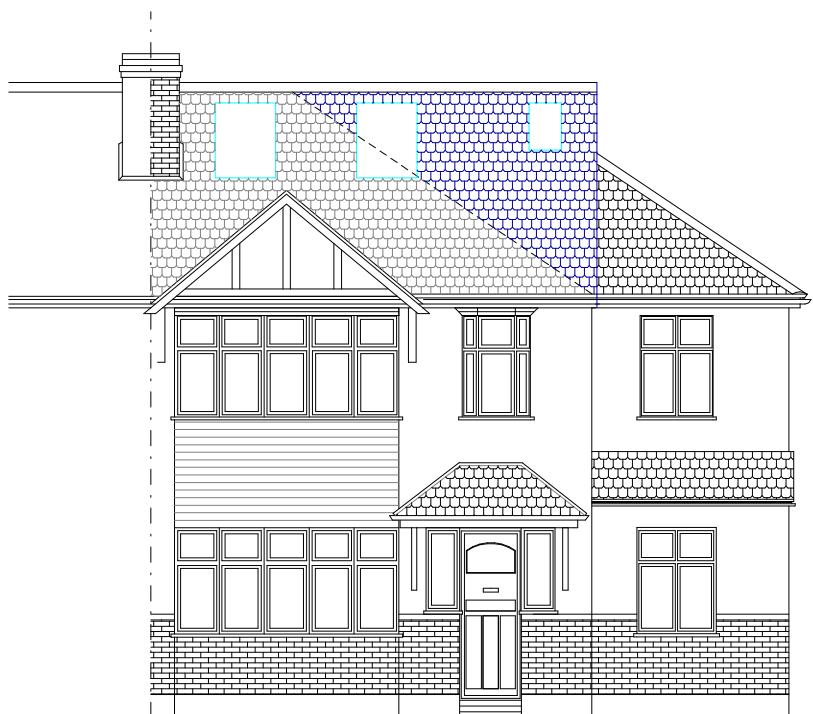

PROPOSED FRONT ELEVATION

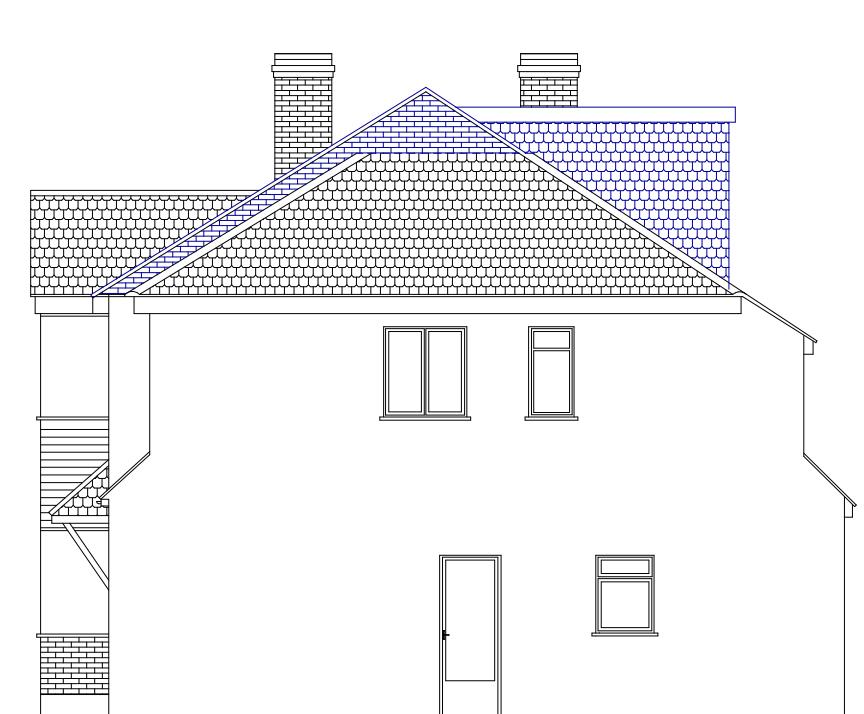

PROPOSED SIDE ELEVATION



PROPOSED REAR ELEVATION

PROJECT
21 Derwent Avenue
Ickenham

PROPOSAL
Conversion of
roofspace to habitable

SCALE: 1-100 @A3
DRAWN: Andy Wilcock
DATE: 1st November 2025

DRAWING NUMBER
530 - 2
REV

PROPOSED PLANS
AND ELEVATIONS

REV DESCRIPTION DATE

