

Existing Car Parking Space




Existing Block Plan
Scale 1:500

Proposed Car Parking Space



Proposed Block Plan
Scale 1:500

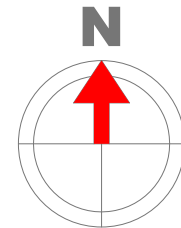

GENERAL NOTES:

1. ALL DIMENSIONS ARE IN MILLIMETER.
2. VERIFY ALL DIMENSIONS AND CONDITIONS BEFORE BUILDING OR STARTING CONSTRUCTION. NOTIFY THE DESIGNER IMMEDIATELY OF ANY DISCREPANCY OR VARIATION.
3. ALL WORK TO COMPLY WITH CURRENT BUILDING REGULATIONS AND CODES OF PRACTICE

Title:

Block Plans



Site Address

77 Minterne Way,
Hayes. Middx.
UB4 0PE

Scale: 1:500@A4

Date: 11/02/2025

Drawing No.:
2025/018 -07

Drawn By:
RO

Revision Date:

A 22-04-2025

e.mail -
faluckpatel@yahoo.com
(M) +44 (0) 7871 466 254

**Faluck
Patel**