

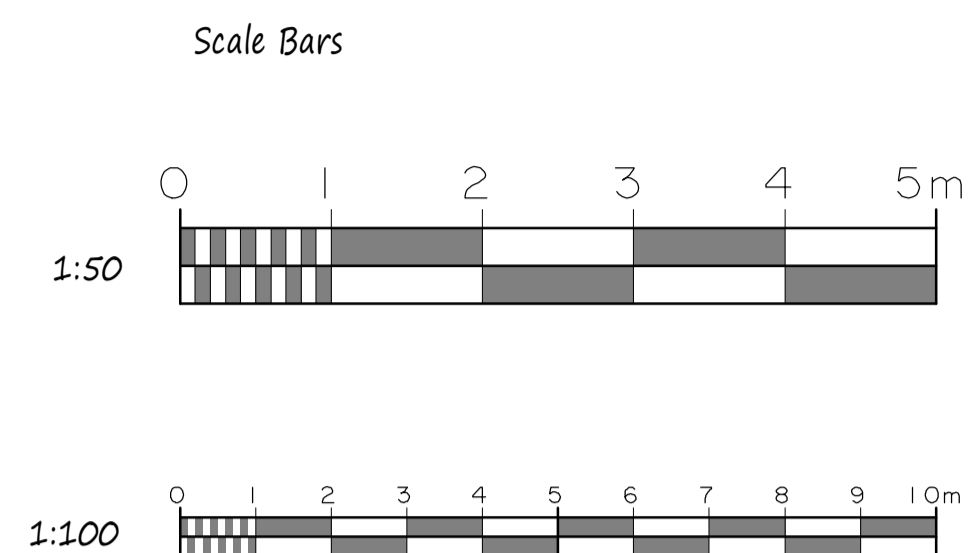


NOTES:
All dimensions must be checked on site and not scaled from this drawing.

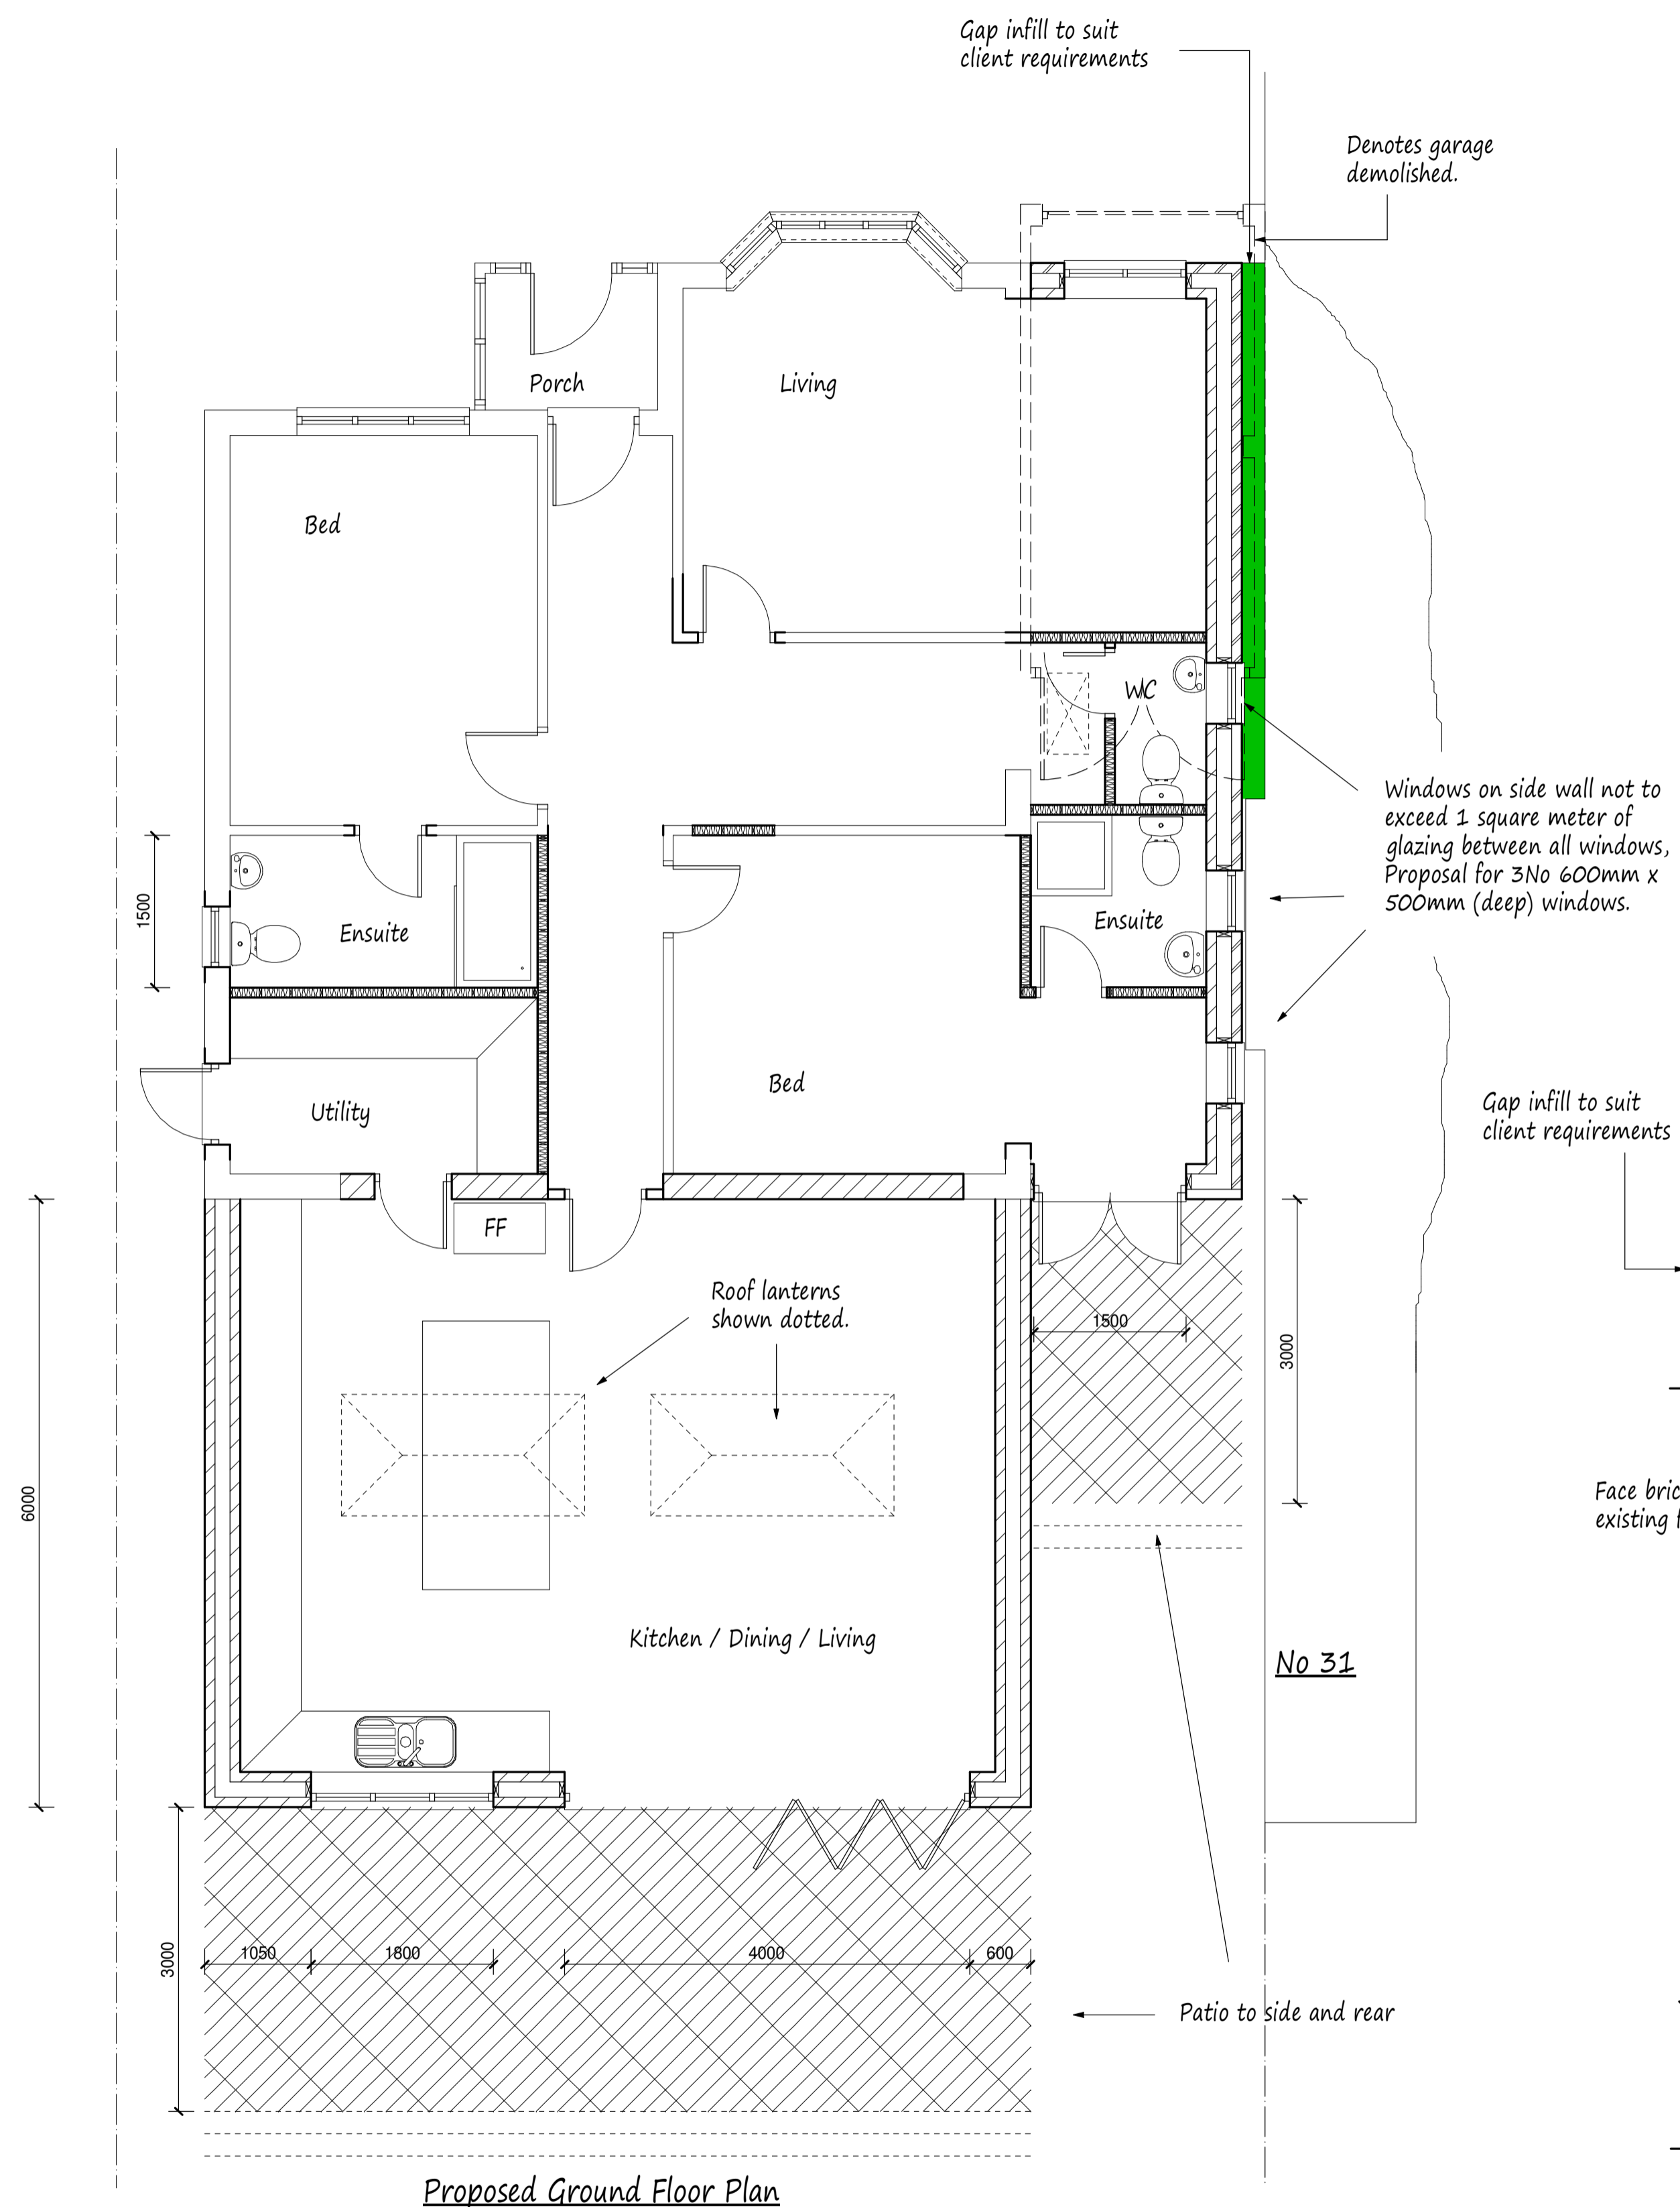

Proposed Elevations - All Materials to Match Existing

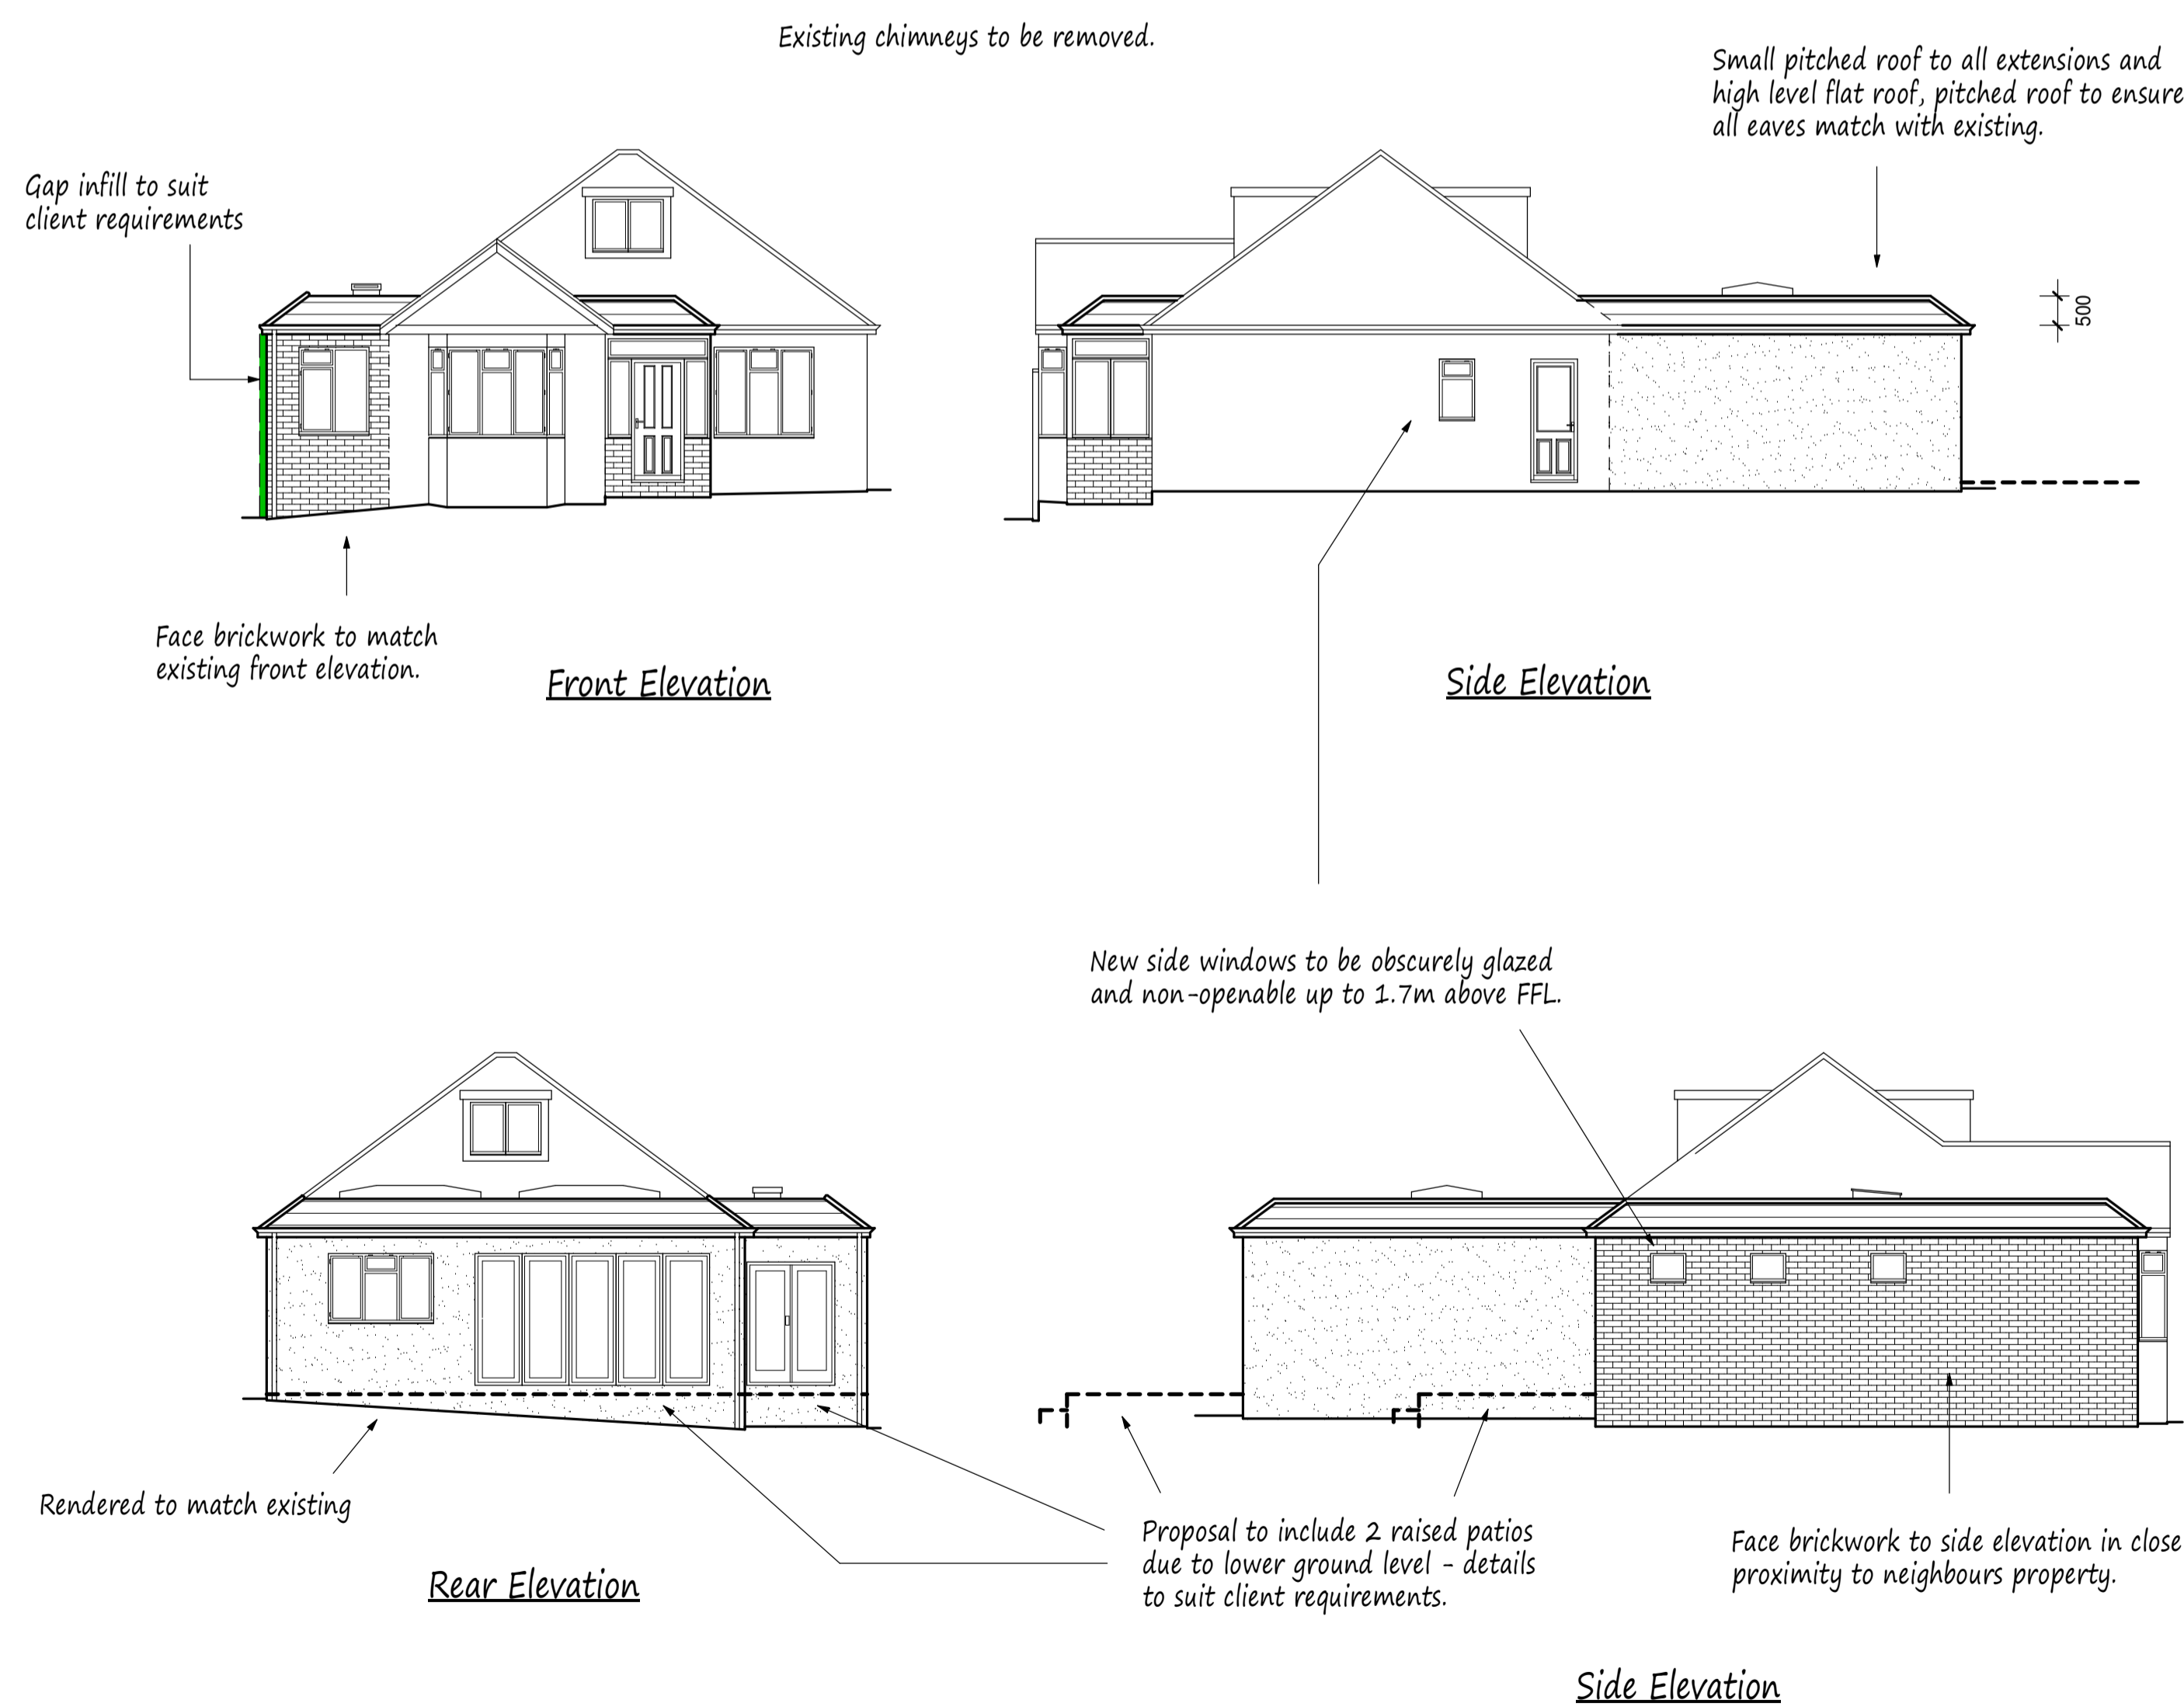

17.3.26 Rev B - Planning revision

Copyright PLANNING

RICS TPW cabefellow chartered building engineer

AOD
design
Architectural & Building Design

41 Swan Road
West Drayton
Midx UB7 7JZ
t. 07956 391348
e. anthony@ao-design.co.uk

Client
Mr Dilip Panthania
Job Title
33 Hillside Gardens
Northwood
Middlesex

Drawing Title
Proposed Single Storey
Side and Rear
Extensions, and Front
Porch.

Scale
1:50, 1:100

Date
Dec 2025

Drawn by
AOD

Drg No.
33HILL/03B