


Proposed Elevations - All Materials to Match Existing

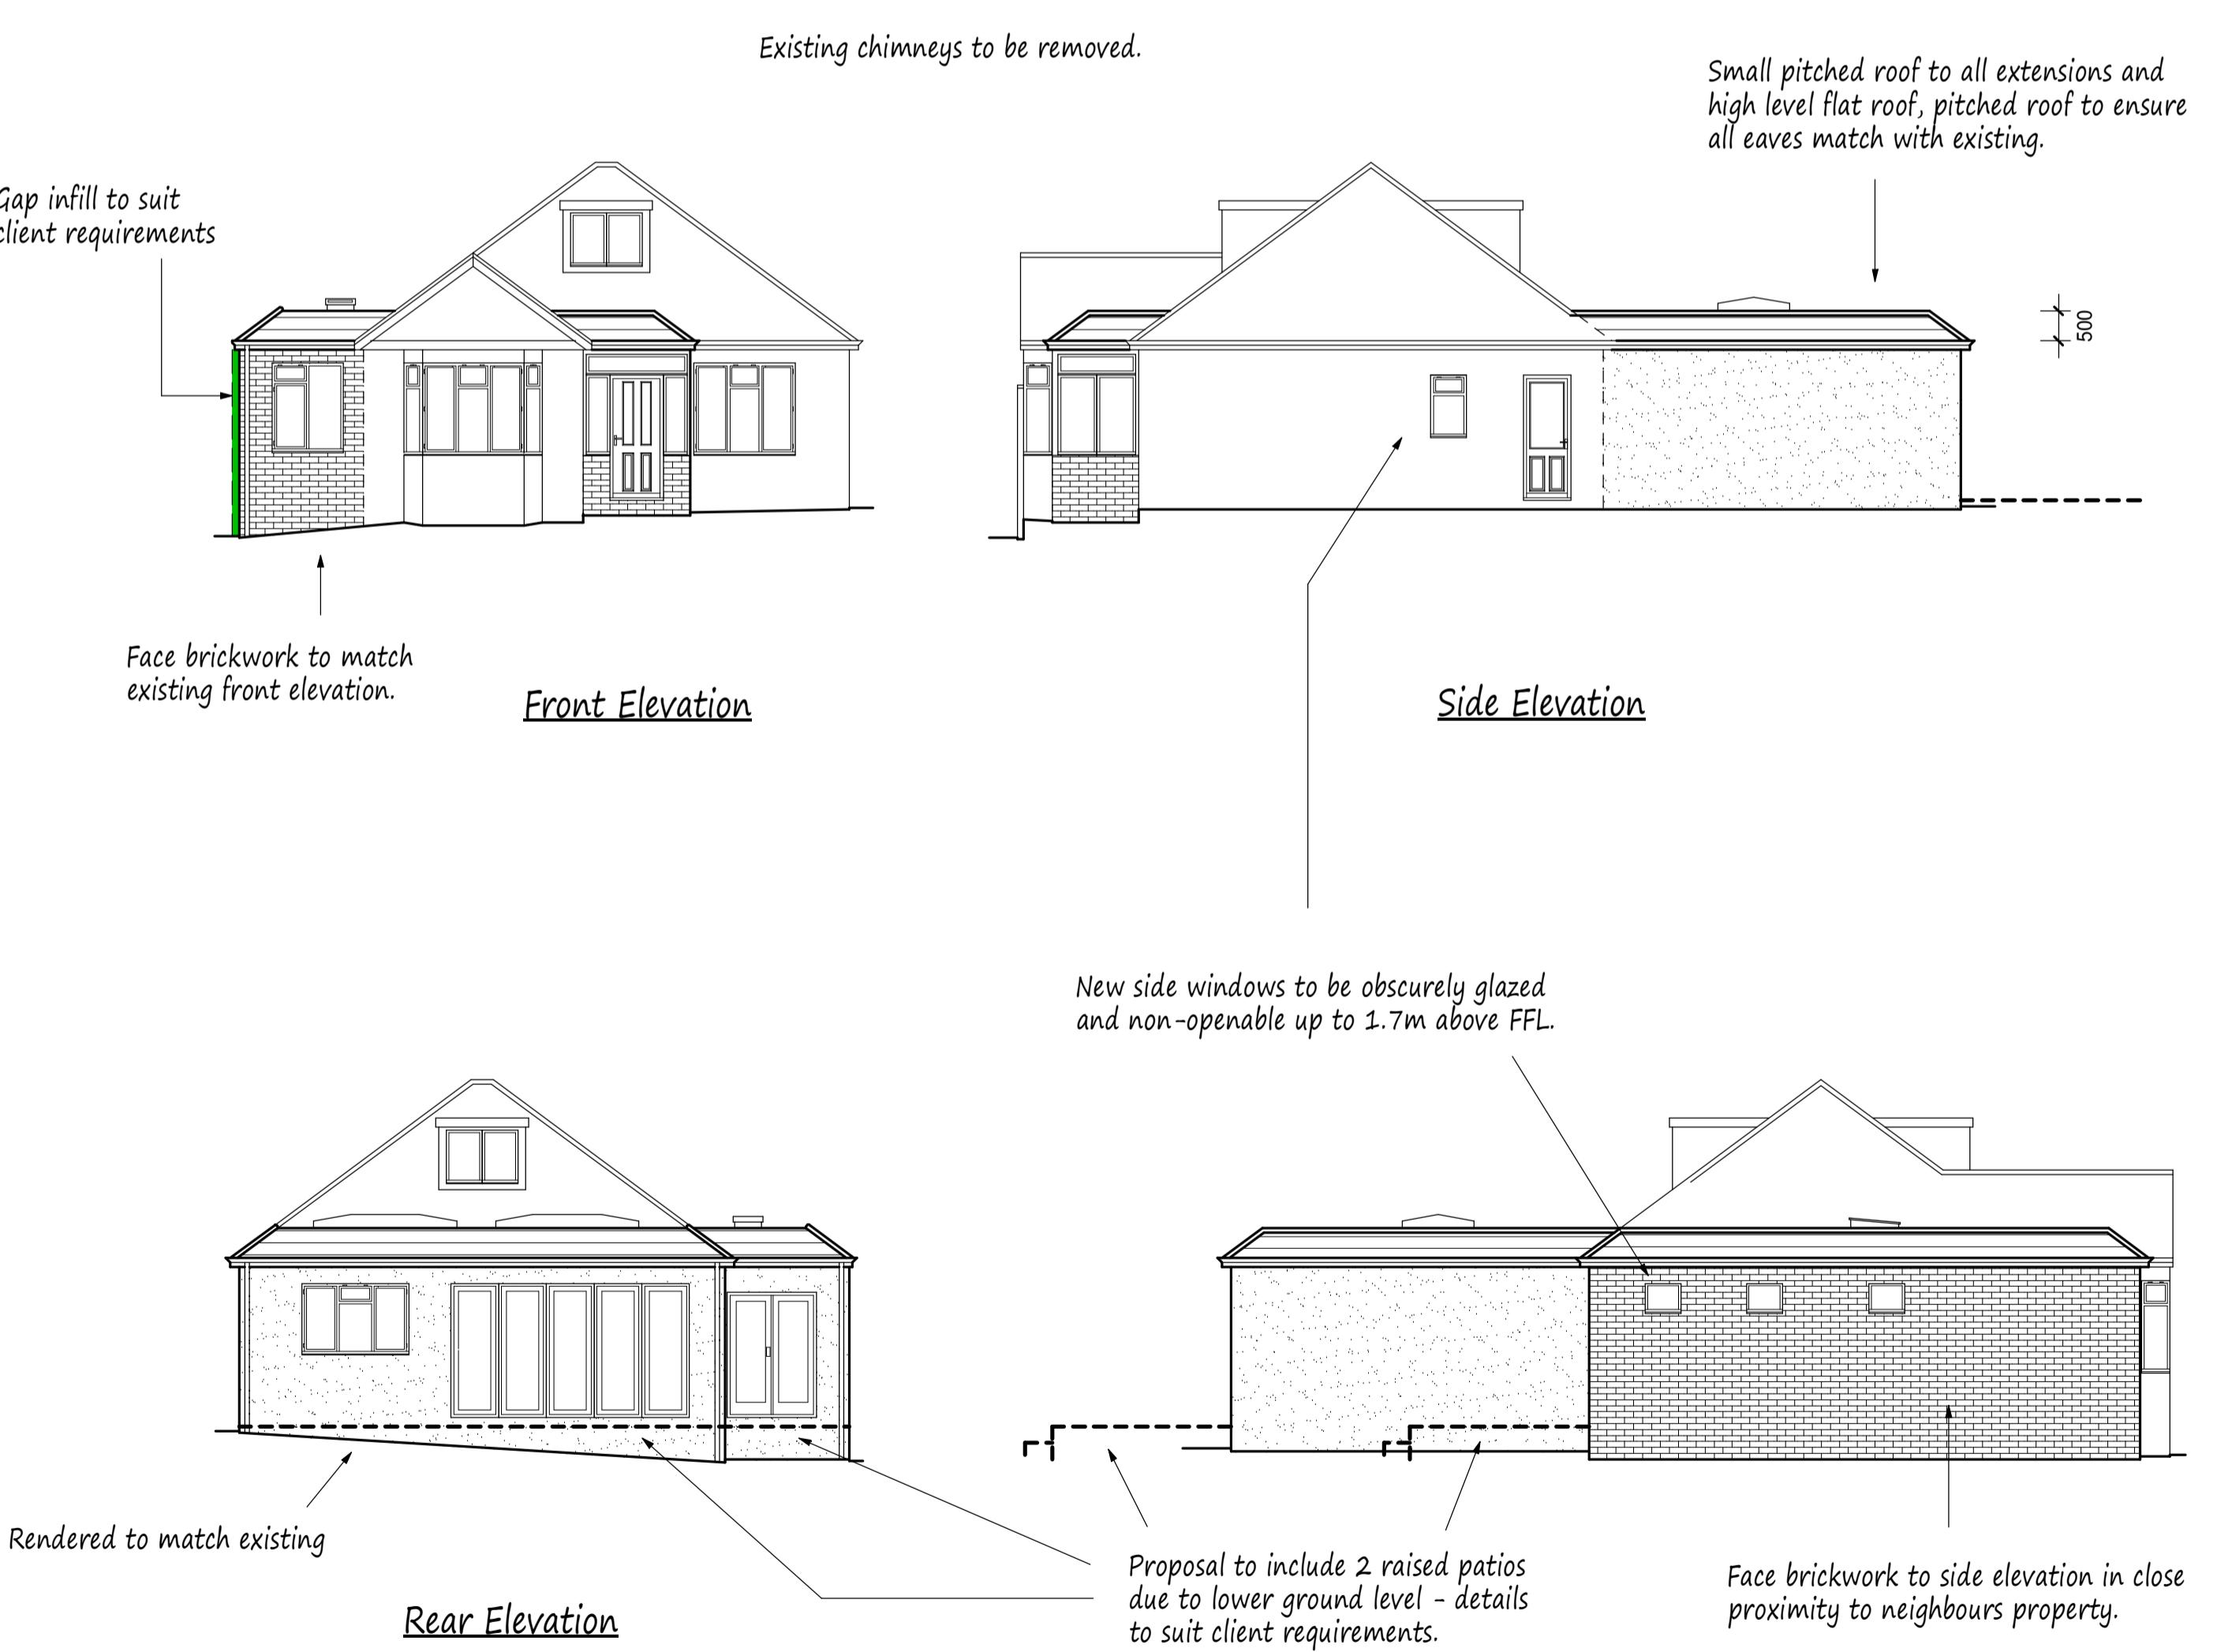

Date Revisions

© Copyright PLANNING

AO
design

Architectural & Building Design

41 Swan Road
West Drayton
Middlesex UB7 7JZ
t. 07956 391348
e. anthony@aodesign.co.uk

Client
Mr Dilip Pankhania

Job Title
33 Hillside Gardens
Northwood
Middlesex

Drawing Title
Proposed Single Storey
Side and Rear
Extensions, and Front
Porch.

Scale
1:50, 100

Date
Dec 2025

Drawn by
AOD

Drg No.
33HILL/03