

PP-EXISTING ROOF TOP PLAN

1 : 50



CLIENT

MARK JOHN CADOGAN

THESE DRAWINGS WILL BE RECONCILED WITH G&V LONDON CONSTRUCTION LTD QUOTATION. DRAWINGS TO BE READ IN CONJUNCTION WITH RELEVANT DRAWING AND SPECS. FIGURED DIMENSIONS FOR PLANNING AND BUILDING CONTROL APPROVALS ONLY. DIMENSIONS SHOULD NOT BE RELIED UPON FOR THE PURPOSES OF ORDERING MATERIALS OR CONTRACTOR QUOTATIONS. DRAWINGS TO BE PLACED IN CONTRACTOR'S HANDBOOK. CONTRACTOR TO TAKE OWN SITE MEASUREMENTS. INTERNAL LAYOUTS ARE TO BE FINALIZED WITH PROJECT MANAGER ON SITE. THE PROJECT MANAGER WILL MAKE HIS OWN INITIAL ASSESSMENT OF DRAWINGS AND WILL NEED TO CONTACT US FOR ANY AMENDMENTS OR ALTERATIONS TO DRAWINGS IF REQUIRED AFTER HIS OWN SITE INVESTIGATION PRIOR TO COMMENCEMENT OF ANY BUILDING WORKS. DESIGN TEAM ACCEPT NO LIABILITY WHATSOEVER IF ANY ISSUES IN PROPOSED DESIGN NOT RAISED BY THE PROJECT MANAGER BEFORE COMMENCEMENT OF BUILDING WORKS. THE PROJECT MANAGER TO ORDER ALL STEEL WORKS AFTER SEEKING THE APPROVAL OF BUILDING CONTROL OFFICER. IN THE EVENT THAT A CONTRACTOR OTHER THAN G&V LONDON CONSTRUCTION LTD IS APPOINTED TO EXECUTE THE WORKS, G&V LONDON CONSTRUCTION LTD ACCEPT NO LIABILITY WHATSOEVER FOR THE SPECIFICATION, CALCULATION OR OTHER STRUCTURAL OR NON-STRUCTURAL INFORMATION AS IT SO EXISTS PERTAINING TO THE PROPOSED WORKS CONTAIN HERWITHIN.

PROJECT

76 BERKELEY ROAD UXBRIDGE
UB10 9DY

DRAWING NO.

PP-03


REV.

DATE

09-05-22 FU 1 : 50 @ A3

DRAWING TITLE

EXISTING ROOF TOP PLAN

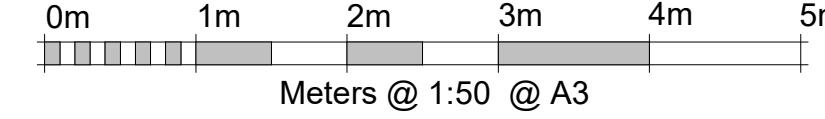

REV. DATE NOTES