



ROOF PITCH AND TILES
TO MATCH EXISTING.

DOUBLE GLAZED WINDOW
WITH OBSCURE GLAZING
AND TOP LIGHT OPENING.

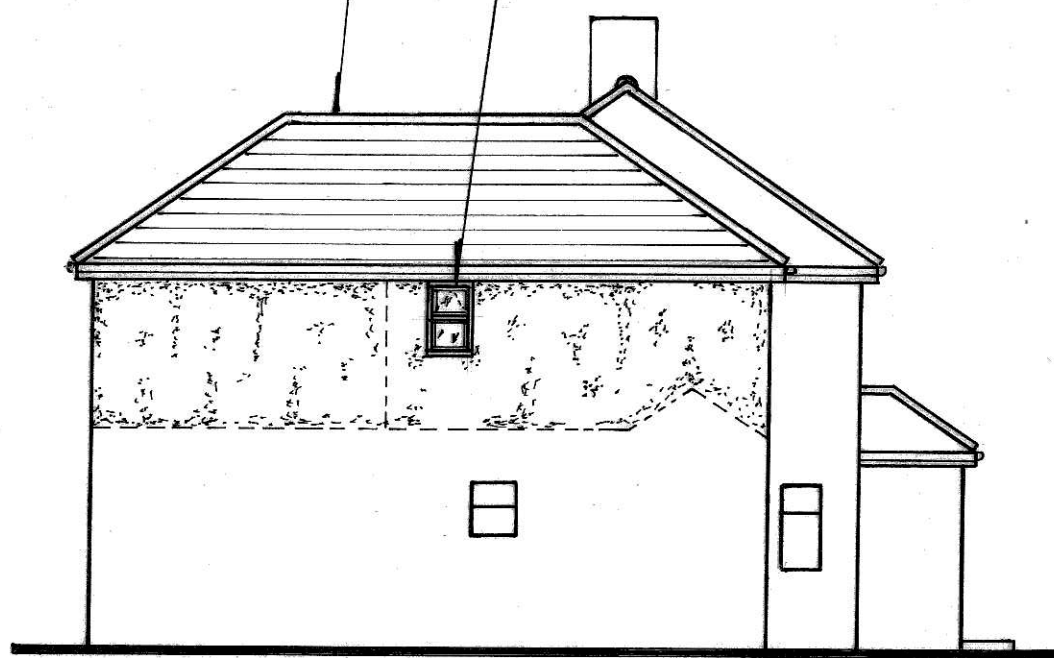

PROPOSED SIDE ELEVATION.

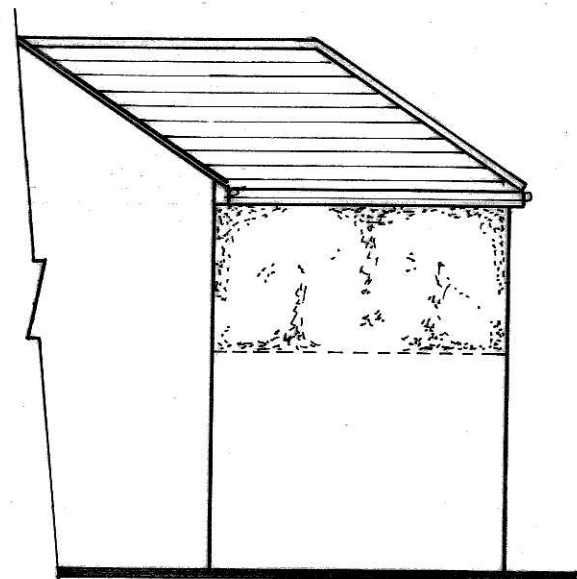

PROPOSED OTHERSIDE ELEVATION.


EXTERNAL NEW RENDER TO BE TWO
COATS OF 1:1:6 WATERPROOF RENDER
FINISH TO B.S. 5262:1976, PAINTED
WITH TWO COATS OF MASONRY PAINT TO
MATCH EXISTING, PROVIDE BELMOUTH
OVER WINDOWS AND LEAD FLASHING.

DOUBLE GLAZED WINDOW
WITH TRIMVENTS FOR
BACKGROUND VENTILATION.




PROPOSED REAR ELEVATION.

FINISH FLOOR LEVEL
AND HEADROOM TO
MATCH EXISTING.

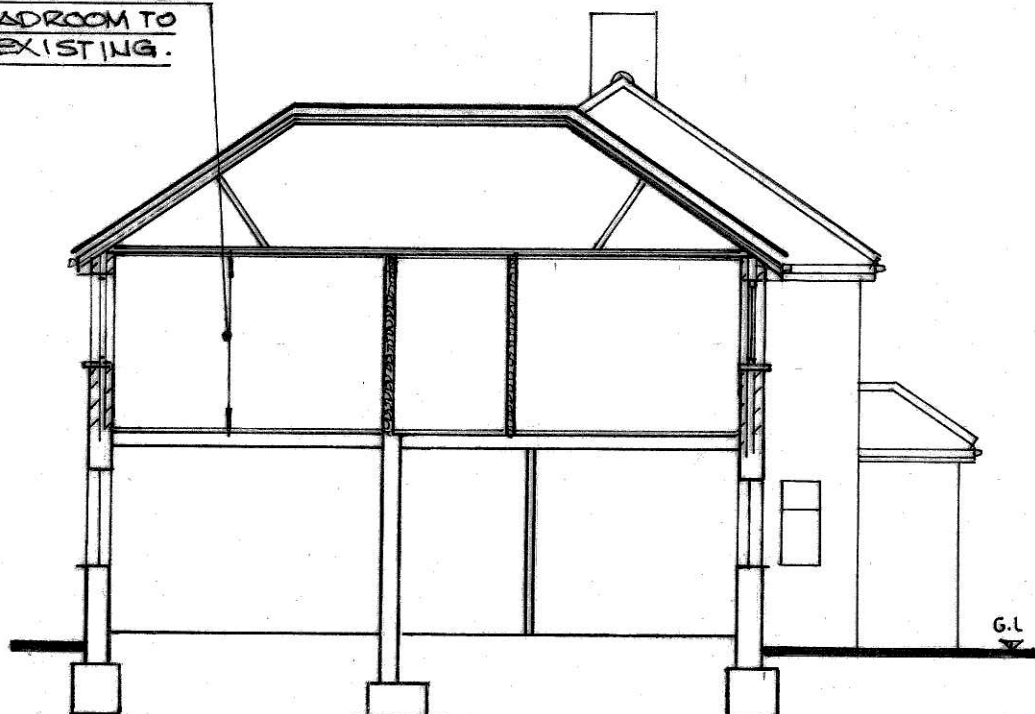

PROPOSED CROSS SECTION.

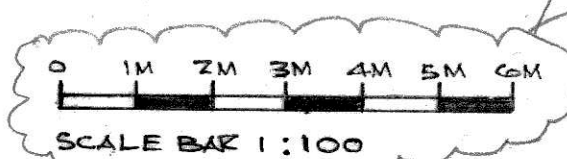

REV 'A' 7/10/22
REVISION SCALE BAR SHOWN
PROJECT
57 BLANOFORD WAYE
HAYES, MIDDX. UB4 0PB.
DRAWING
PROPOSED ELEVATIONS
AND SECTION.

Drawn IK	Date JULY. 2021
Scale 1:100 @ A3	
ORG NO. BW01/2	Rev. A