



ROOF PITCH AND TILES  
TO MATCH EXISTING.

DOUBLE GLAZED WINDOW  
WITH OBSCURE GLAZING  
AND TOP LIGHT OPENING.

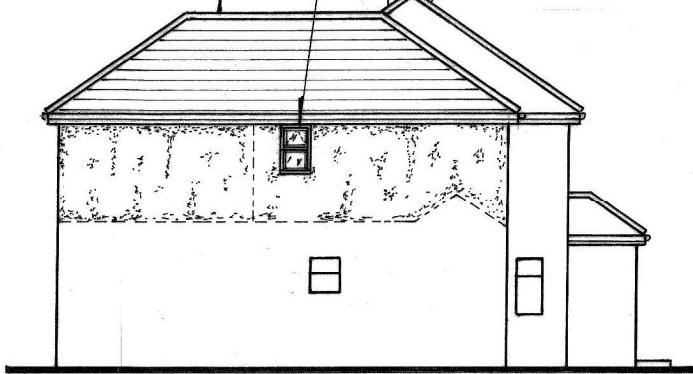

PROPOSED SIDE ELEVATION.

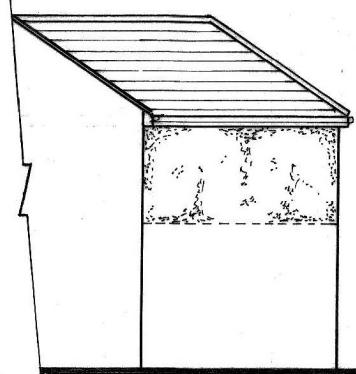

PROPOSED OTHERSIDE ELEVATION.


EXTERNAL NEW RENDER TO BE TWO  
COATS OF 1:1:6 WATERPROOF RENDER  
FINISH TO B.S. 5262: 1976, PAINTED  
WITH TWO COATS OF MASONRY PAINT TO  
MATCH EXISTING. PROVIDE BELMOUTH  
OVER WINDOWS AND LEAD FLASHING.

DOUBLE GLAZED WINDOW  
WITH TRIMMENT'S FOR  
BACKGROUND VENTILATION.



PROPOSED REAR ELEVATION.

FINISH FLOOR LEVEL  
AND HEADROOM TO  
MATCH EXISTING.

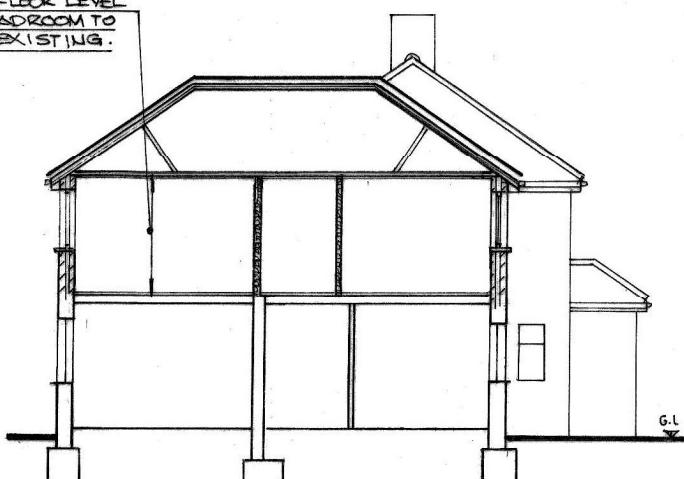

PROPOSED CROSS SECTION.

REVISION  
PROJECT

57 BLANFORD WAYE  
HAYES, MIDDX. UB4 0PB.

DRAWING

PROPOSED ELEVATIONS  
AND SECTION.

Drawn

IK

Date

JULY, 2021

Scale

1 : 100

DRG NO.

BW01/2

Rev.