


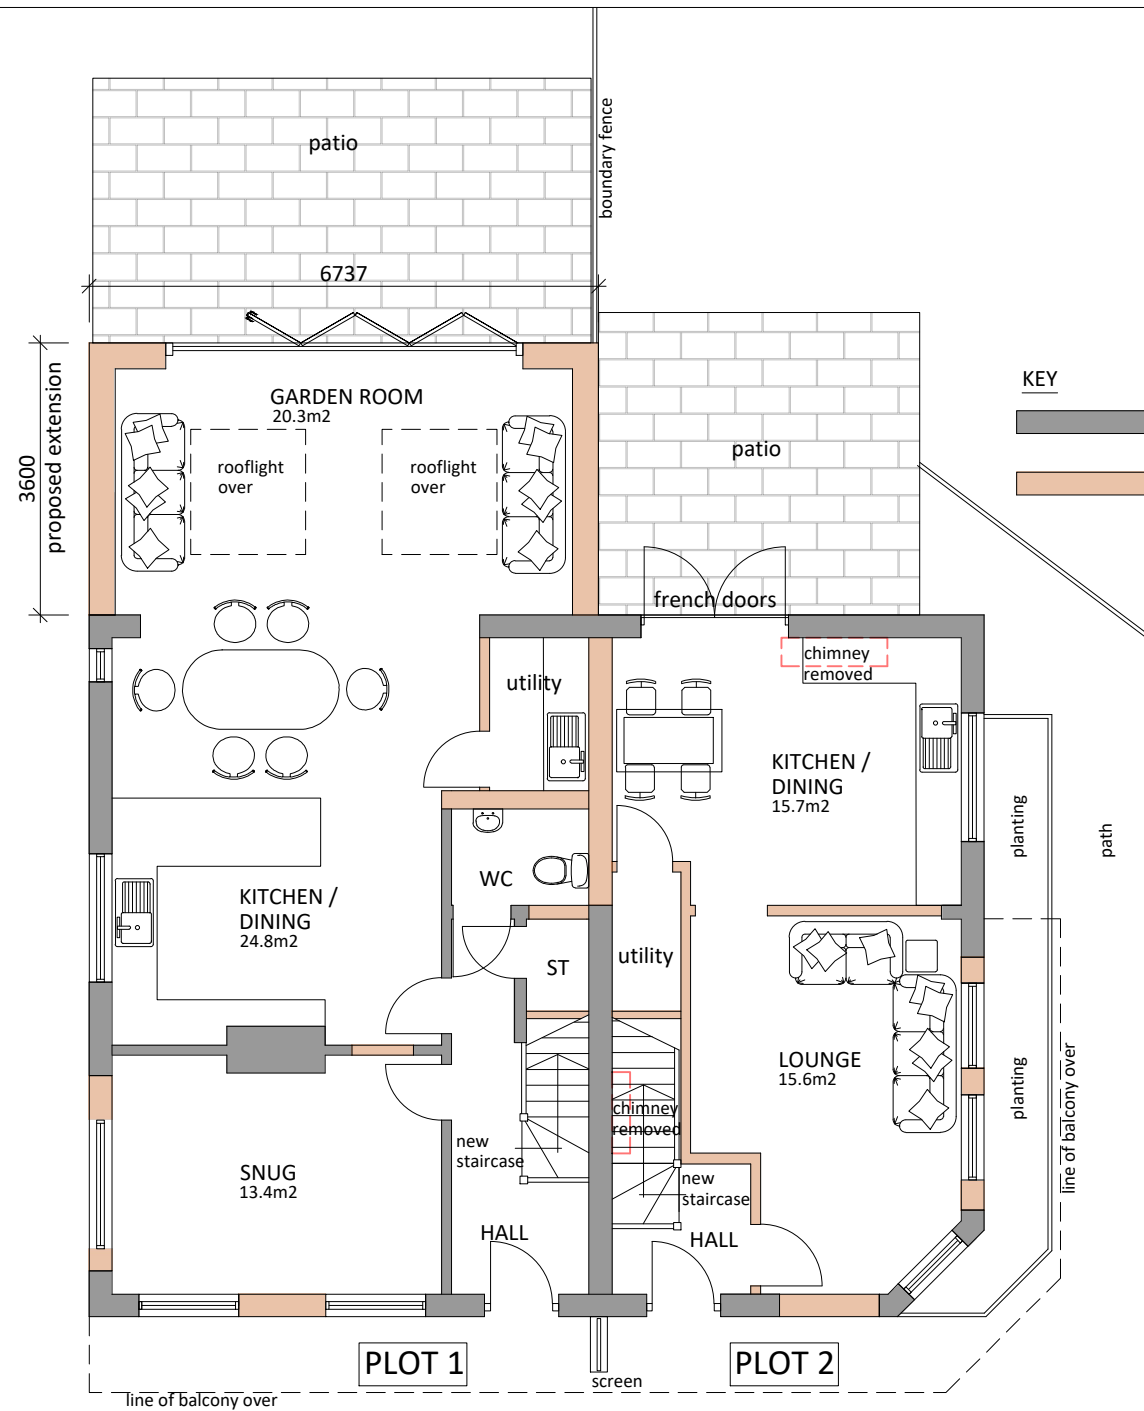

PLOT 1 (3 BED 5 PERSON)
 GF = 76.0m² GIA
 FF = 54.7m² GIA
 total = 130.7m² (1,406ft²)

PLOT 2 (2 BED 4 PERSON)
 GF = 39.5m² GIA
 FF = 39.5m² GIA
 total = 79.0m² (850ft²)

