


EXISTING FRONT ELEVATION



PROPOSED FRONT ELEVATION

EXISTING SHOP SIGN BOARD

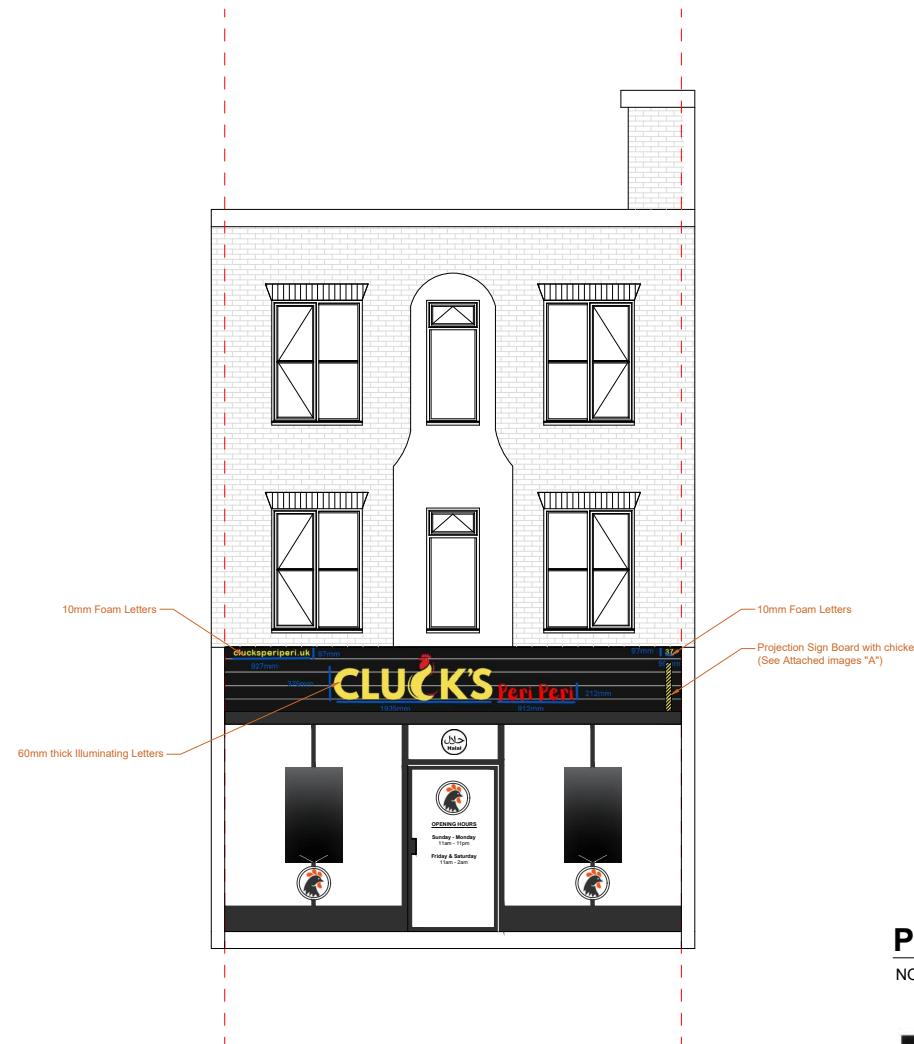

PROPOSED SIGN BOARD DETAILS

NOT ON SCALE

10mm Foam Letters

clucksperiperi.uk 97mm

927mm

375mm

1935mm

912mm

10mm Foam Letters

97mm 37

95mm

CLUCK'S Peri Peri

212mm

3D Letters Frot Lit Thickness of Clucks peri peri 60mm



Reference Image "A"

- DRAWINGS NOT TO BE SCALED FOR CONSTRUCTION.
- CONTRACTOR TO CHECK ALL DIMENSIONS BEFORE ORDERING ANY STEEL WORK,
- ALL MATERIALS AND WORKMANSHIP MUST FULLY COMPLY WITH ALL CURRENT BRITISH STANDARDS AND CODES OF PRACTICE.
- ANY DRAWING ERRORS AND OMISSIONS TO BE REPORTED TO NFA ARCHITECTURAL CONSULTANTS.

Client Name	Section	Drawing Title		0 1 2 4
.....	SHOP FRONT SIGNBOARD	ELEVATIONS		Drawing No. A - 001
Project Address	Stage	Drawing Status		Revision No. 00
37 Victoria Road, Ruislip, HA4 9AB, England	ARCHITECTURAL PLANNING	FOR APPROVAL		Scale at A3 1:100
				Date 08-09-2025

- EXISTING STRUCTURE
- STR. TO BE DEMOLISHED
- PROPOSED STRUCTURE