

## SIGN XX - FASCIA SIGN - 290 LOGO (Qty 01)

Formed aluminium fascia sign with 30mm returns finished Matt blue (RAL 5022). Individual 35mm builtup acrylic letters.

'Logo' face as perspex 440 Red acrylic with returns finished to match PMS 032c. 'nationwide' to be opal acrylic faces with returns finished white.

Panel secured with fixing rails to suit.

External illumination through Eco-Lux LED trough light 6000k Cool White LEDs at static 250cd/m2.

Size: As Shown

Scale: 1:50

## 290 logo

Projection size	500mm
Fascia face height	600mm
Fascia width >6000mm	01no logo
Minimum Fascia width	4629mm

### External Fascia Eco-Lux LED Trough Light

#### technical specification

**LED strip**  
Latest high lighting chip giving 1650 Lumens per metre LED output.

Only 14.4 watts per metre power consumption  
75% energy saving compared to Fluorescent.

24 volt input, less current less voltage drop.

6000k cool white 120 degree angle.

IP65 protected, 50,000 hours+ lamp life.

5 year Warranty.

Full CE certification and ROHS compliant.

#### Drivers

Epoxy encapsulated fully isolated case with IP67 protection.

Constant voltage design.

Short circuit, over current, over voltage protection.

Fitted onto quick release slide in Gear Trays.

Full CE certification and ROHS compliant.

**Light Fitting**  
Specially designed 45mm aluminium extrusion supplied up to 6000mm lengths which can be joined together using cast aluminium connectors.

Die cast aluminium end caps with rear cable entry  
Standard 300mm multi brackets.


Snap-in polycarbonate 90 degree magnifying lens diffuser.

Casing sealed and certificated to IP65.

Full CE certificate and 5 year parts warranty.

Conforms to BS EN 60598-1:2015 and BS EN 60598-2-1:1989 'UK Deviations Only'.

(The manufacturer's reserve the right to alter specifications without prior notification).

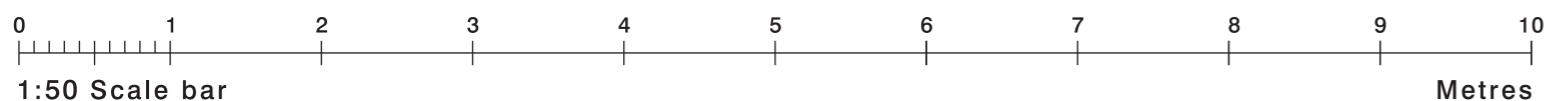

#### NTS - Isometric view



#### Section through - 1:5

