

Trees	Height	Pot Size	Spec	Density	Number
Crataegus monogyna	60-80cm		Transplant :BR :Plant and maintain as hedge	0.3Ctr Double Staggered at 0.3m offset	77
Cercis chinensis 'Avondale'					1
Magnolia stellata 'Jane Platt'					1
Shrubs					
Cistus corbariensis	30-40cm	3L	Bushy :4brks :C	2/m2	7
Hebe 'Midsummer Beauty'	30-40cm	3L	Bushy :5brks :C	2/m2	5
Juniper conferta	20-30cm	10L	Feather :Bushy	Counted	2
Lavandula angustifolia	40-60cm	3L		2/m2	4
Climbing Hydrangea		5.5L			11
Ferns					
Asplenium scolopendrium		5-7.5L	Full Pot	5/m2	8
matteuccia struthiopteris		5-7.5L	Full Pot	5/m2	6
Polystichum aculeatum		5-7.5L	Full Pot	5/m2	6
Herbaceous					
Bergenia cordifolia 'Purpurea'		3L	Full Pot	5/m2	6
Bulbs					
Galanthus nivalis			Plant in groups of 3-5		7
Tulipa biflora 'Mount Tacoma'			Plant in groups of 3-5		7

* Proposed specimen shrub planting to receive short angular staking on half standards with expandable tree ties. Irrigation tubing to root system of specimens if required.

* Proposed hedge planting to be planted in a single row at 300mm centres

All Services to remain as existing.

All Levels to remain as existing.

Large 150cm (5ft) well established climbing hydrangea, supplied in approx 5.5 litre containers.



Grey Indoor/Outdoor Rustic Patio Garden Pallet Furniture Chairs & Table



32x125mm Castle Groove Decking Board Softwood Treated (27x120mm Finished Size)



- KEY
- Proposed grass areas to receive good quality amenity grass turf laid in line with good horticultural practices. Proposed grassland areas, to be seeded with
- Proposed native hedge planting to be planted in a single row 300mm apart and at 300mm centres in each row. To be maintained at 1m height.
- 1.0m high Standard Vertical Bar Railings
- 32x125mm Castle Groove Decking Board Softwood Treated (27x120mm Finished Size)
- Larch Lap fencing
- Electrical Charging Points
- Proposed Tree
- Proposed Shrub/Fer/Bulb
- Raj Blend Sandstone Paving Slabs 560 Series 3 Sizes 22mm Calibrated No External Lighting

LANDSCAPE

PLAN

91 Station Road

91.LP.02


Landscape Plan

Scale


1:100

Date

02.08.21

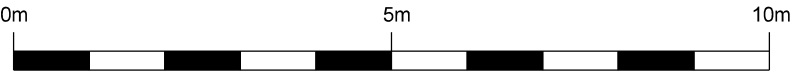

- All native species should be of local stock. Native trees and shrubs certified as British Native plant stock.
- All planting stock should comply with the Horticultural Trade Association National Plant Specification.
-All planting preperation, handling, planting and maintenance should be in accordance with CPSE Code for Handling and Establishing plants.
-All trees and shrubs to comply with BS 3936 Part 1 1992, plamnted to BS 4043:1989 and BS 4428:1989. all works generally, to comply with the written Soft Landscape Specification.
-Imported topsoil shall be a minimum specification to current British Standard Multi-purpose grade from an approved source in accordance to the above specification.
-All existing/proposed hedge and native planting shall be mulched with 75mm of medium textured decorative grade natural pine bark.

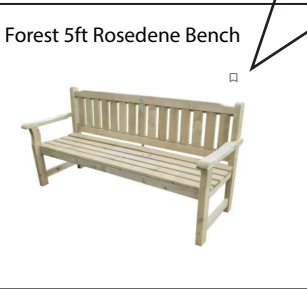

1 No. Cercis chinensis 'Avondale'

4 No. Matteuccia struthiopteris
3 No. Polystichum aculeatum
4 No. Asplenium scolopendrium
3 No. Bergenia cordifolia 'Purpurea'
7 No. Galanthus nivalis

4 No. Lavendula angustifolia
7 No. Cistus corbariensis
5 No. Hebe 'Midsummer Beauty'
2 No. Juniperus conferta

4 No. Matteuccia struthiopteris
3 No. Polystichum aculeatum
4 No. Asplenium scolopendrium
3 No. Bergenia cordifolia 'Purpurea'
7 No. Tulipa biflora 'Mount Tacoma'

77 No. Crataegus monogyna

1 No. Magnolia stellata 'Jane Platt'