




EXISTING GROUND FLOOR PLAN
1:100

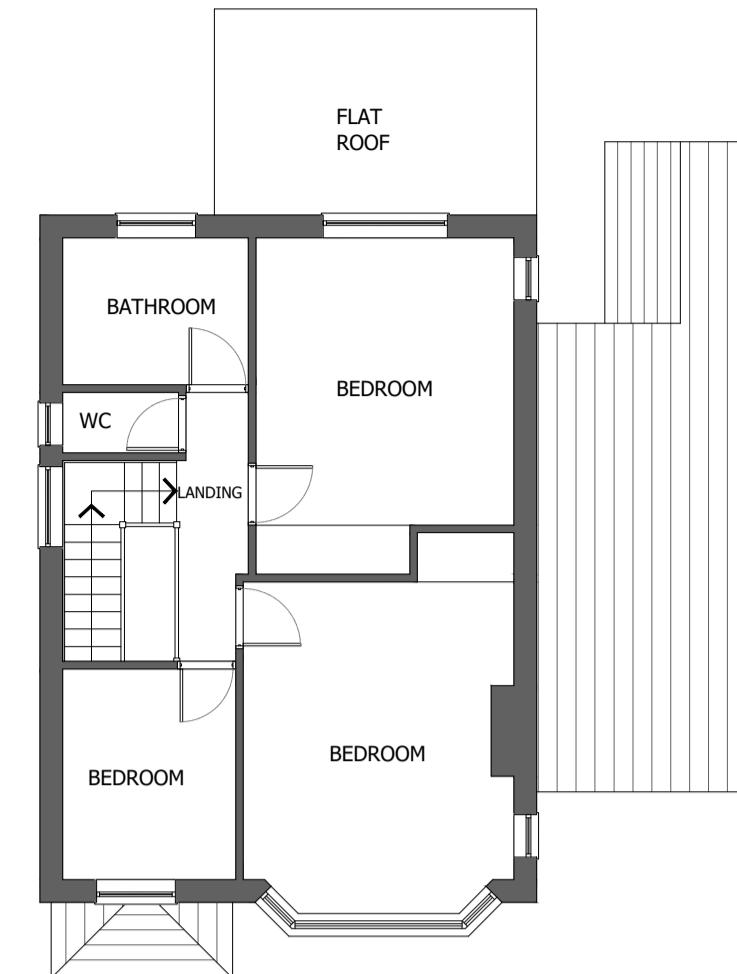


EXISTING FIRST FLOOR PLAN
1:100

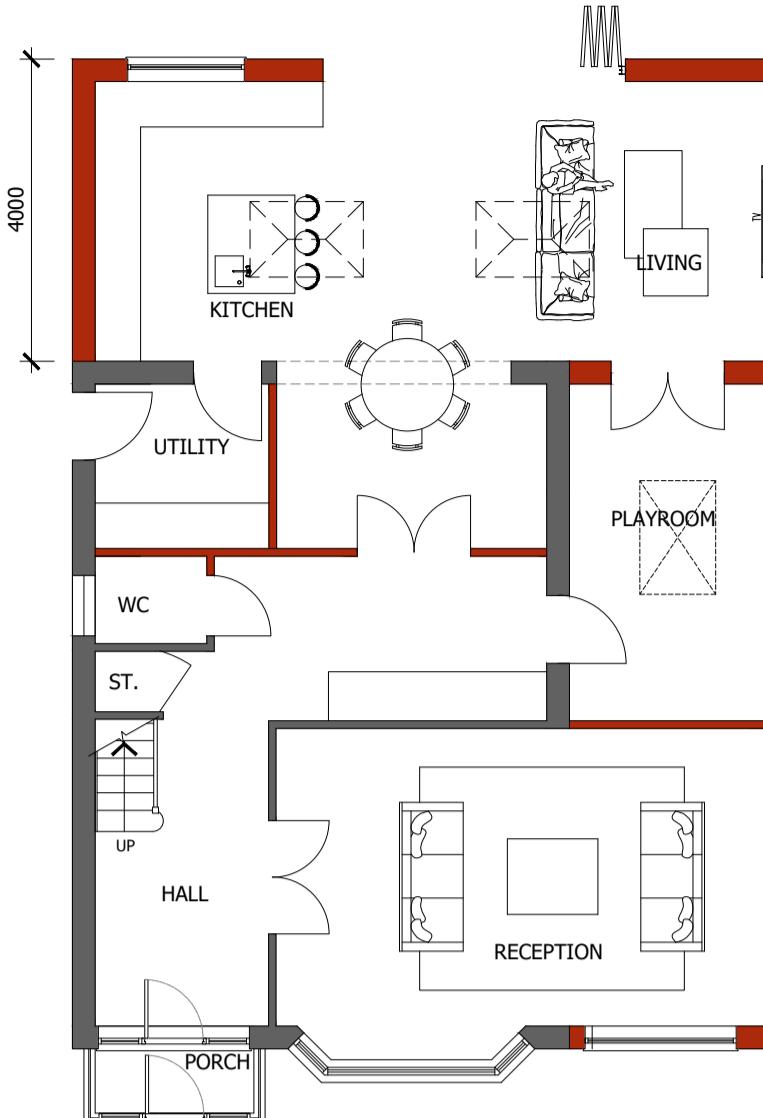

PROPOSED GROUND FLOOR PLAN
1:100

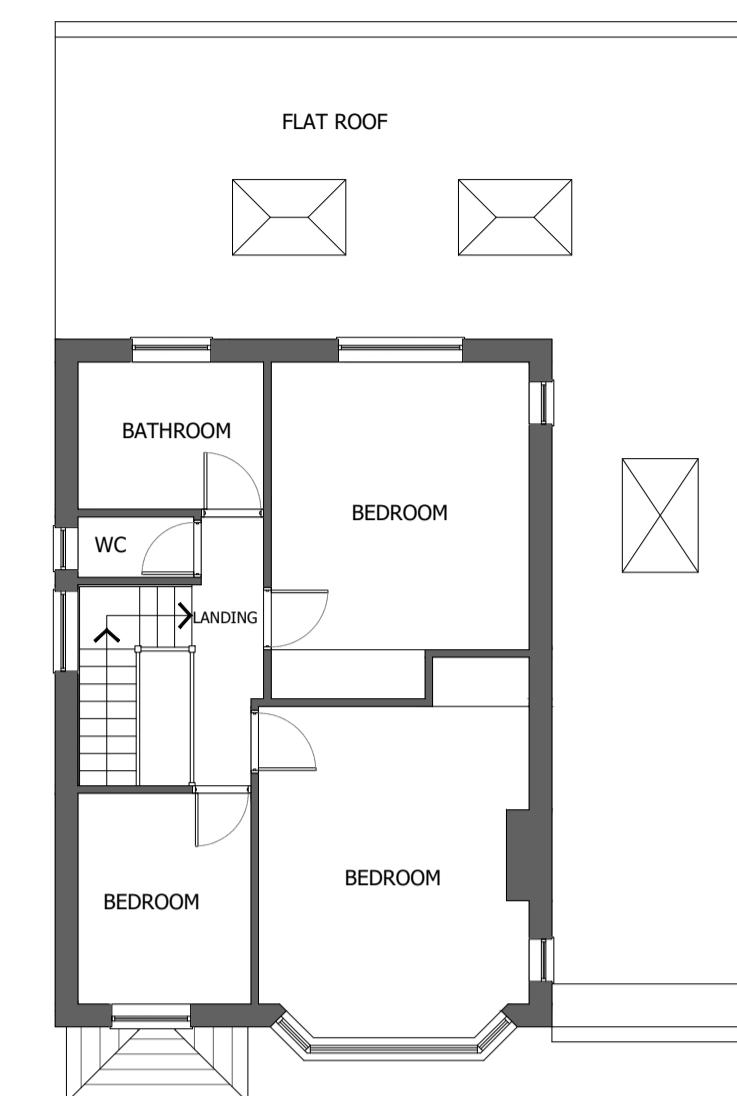

PROPOSED FIRST FLOOR PLAN
1:100

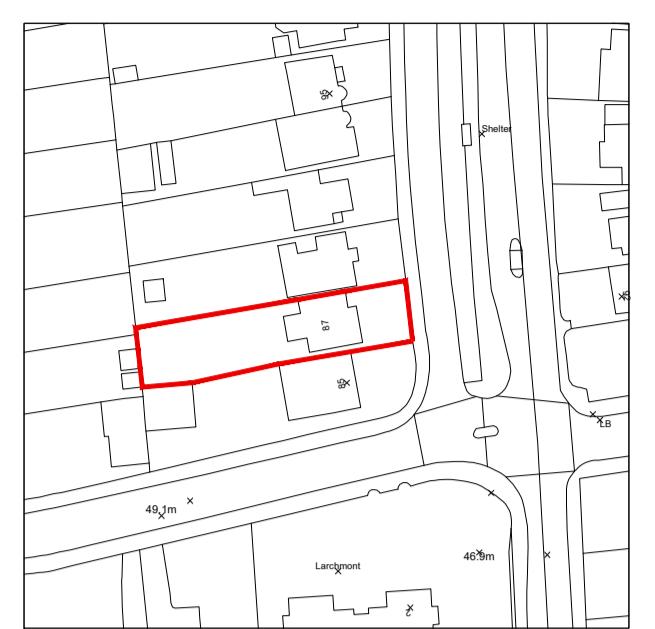

LOCATION PLAN 1:1250



EXISTING FRONT ELEVATION
1:100




EXISTING REAR ELEVATION
1:100



EXISTING SIDE ELEVATION
1:100



EXISTING SIDE ELEVATION
1:100

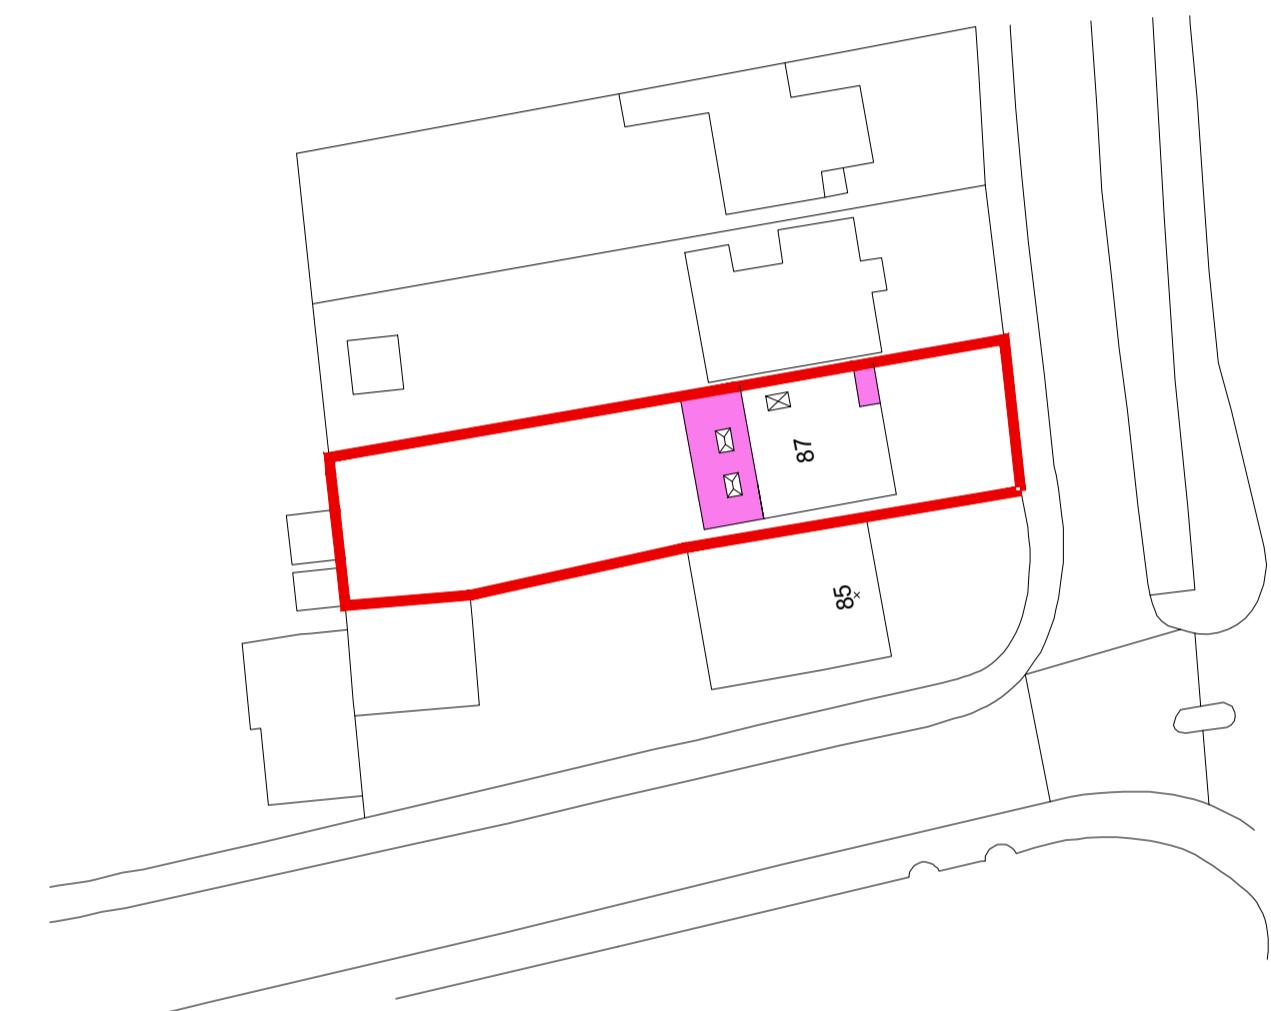

SITE PLAN 1:500



PROPOSED FRONT ELEVATION
1:100



PROPOSED REAR ELEVATION
1:100



PROPOSED SIDE ELEVATION
1:100



PROPOSED SIDE ELEVATION
1:100

SCALE BAR 1:500 0 5 10 15 20 25m

LEGEND
New walls
Existing walls

SCALE BAR 1:100 0 1 2 3 4 5m
SCALE BAR 1:1250 0 10 20 30 40 50m

NOTES	RTPI Chartered Town Planner	IMPORTANT NOTE: ALL 1. ALL GUTTERS, FOUNDATIONS AND DOWN PIPES TO REMAIN WITHIN THE BOUNDARY LINES OF THE SUBJECT PROPERTY. 2. ALL PLANS ARE SUBJECT TO FULL PLANS APPROVAL BY BUILDING CONTROL, NOT BUILDING NOTICE.	REVISION	DESCRIPTION	DATE	DESCRIPTION: SINGLE STOREY REAR AND SIDE EXTENSION	CLIENT / JOB ADDRESS: MR BHAVESH DHAMECHA 87 BURY STREET RUISLIP HA4 7TF	DRAWING TITLE		PLANNING APPLICATION								
								SCALE	1:100, 1:500 & 1:1250	@ A1	STATUS	PA						
DISCLAIMER:	THESE ARE THE PLANNING DRAWINGS AND SHOULD NOT BE USED FOR STRUCTURAL CALCULATIONS OR ANY ENGINEERING PURPOSE.										CHECKED	HM						
THIS DRAWING IS SUBJECT TO COPYRIGHT DO NOT REPRODUCE THIS DRAWING WITHOUT PRIOR PERMISSION FROM CONSILIO																		
DATE	21/01/2020			JOB.NO.	SUN-19-01			DWG.NO.	PA-01									
REVISION				STATUS				DRAWN										