



**EXISTING SIDE ELEVATION (FROM NO 17)**  
SCALE

1/100

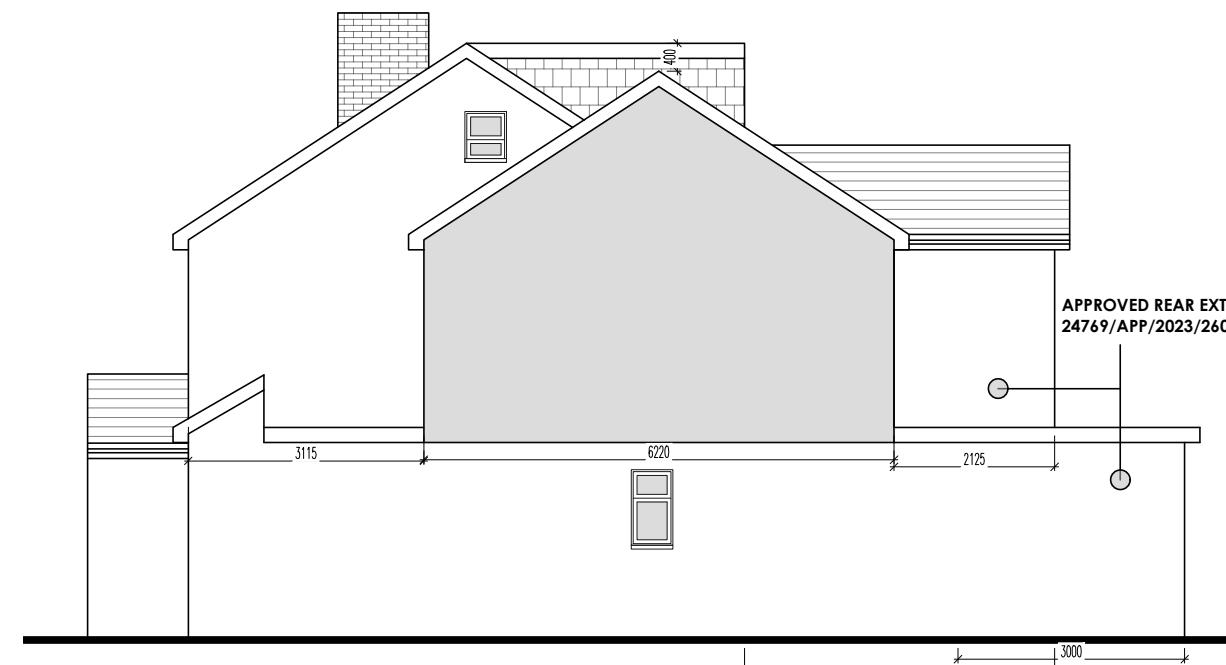


**PROPOSED SIDE ELEVATION (FROM NO 17)**  
SCALE

1/100

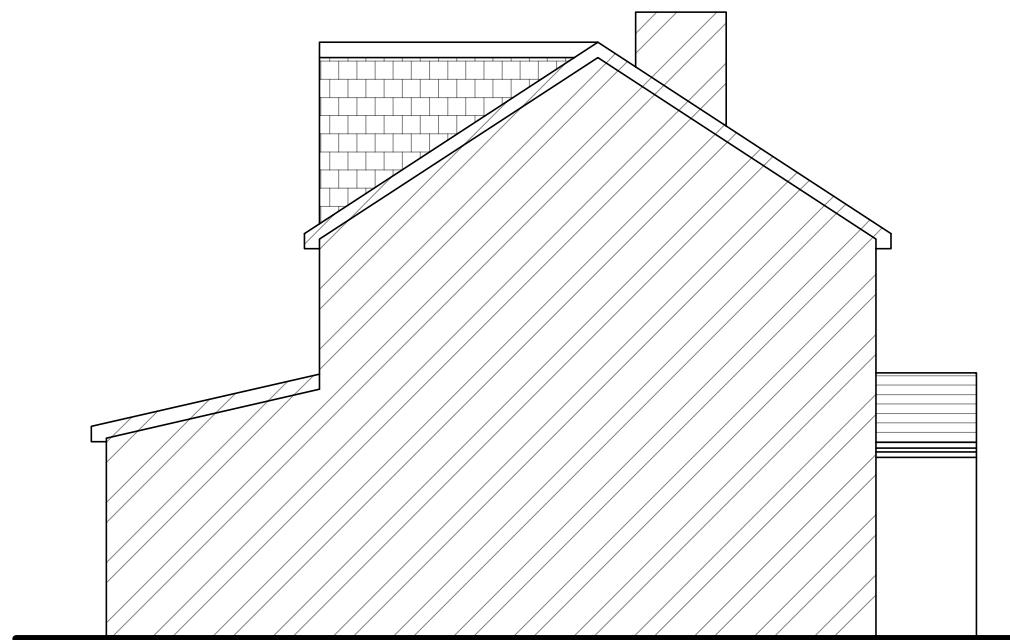

**EXISTING SIDE ELEVATION (FROM NO 13)**  
SCALE

1/100

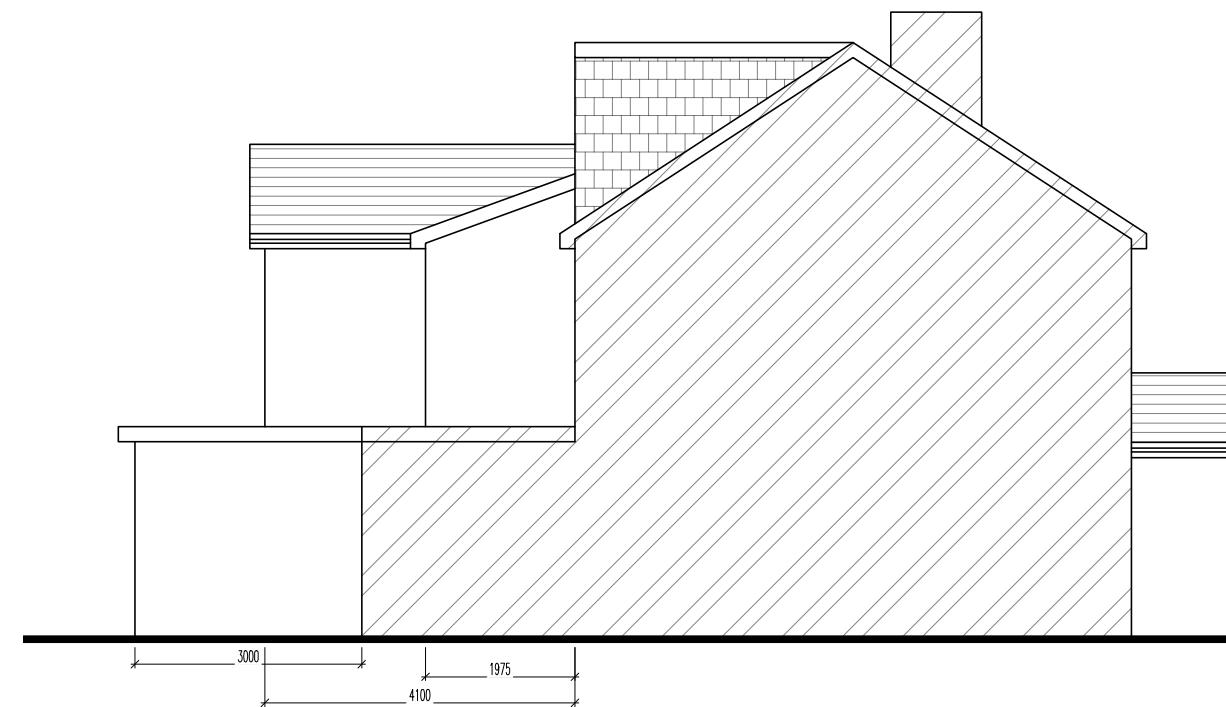

**PROPOSED SIDE ELEVATION (FROM NO 13)**  
SCALE

1/100

DRAWING:  
**SIDE ELEVATIONS**

PROJECT ADDRESS:  
15 BLACKPOOL GARDENS  
HAYES  
UB4 8DY

CLIENT NAME:  
MR. AMARJIT SINGH NAGRAL

PROJECT:  
PROPOSED TWO STOREY SIDE & REAR  
EXTENSION

DATE:  
31.10.2025

PURPOSE OF ISSUE:  
PLANNING

SCALE:  
1:100@A3

DRAWING NUMBER:  
1999/PL/06

REVISION:

NOTES:  
THIS DRAWING IS THE SUBJECT OF COPYRIGHT  
AND DESIGN RIGHTS AND SHALL NOT BE  
REPRODUCED, LOANED, COPIED OR SUBMITTED  
TO ANY OTHER PARTY.

Registered LABC Partner with  
SLOUGH BOROUGH COUNCIL



Architecture | Planning

1:100 SCALE BAR 0 1 2 3 4 5m

268 BATH ROAD  
SLOUGH  
BERKSHIRE  
SL1 4DX  
TEL: 01753 709770  
MOB: 0774 8716893  
www.sa.associates

