


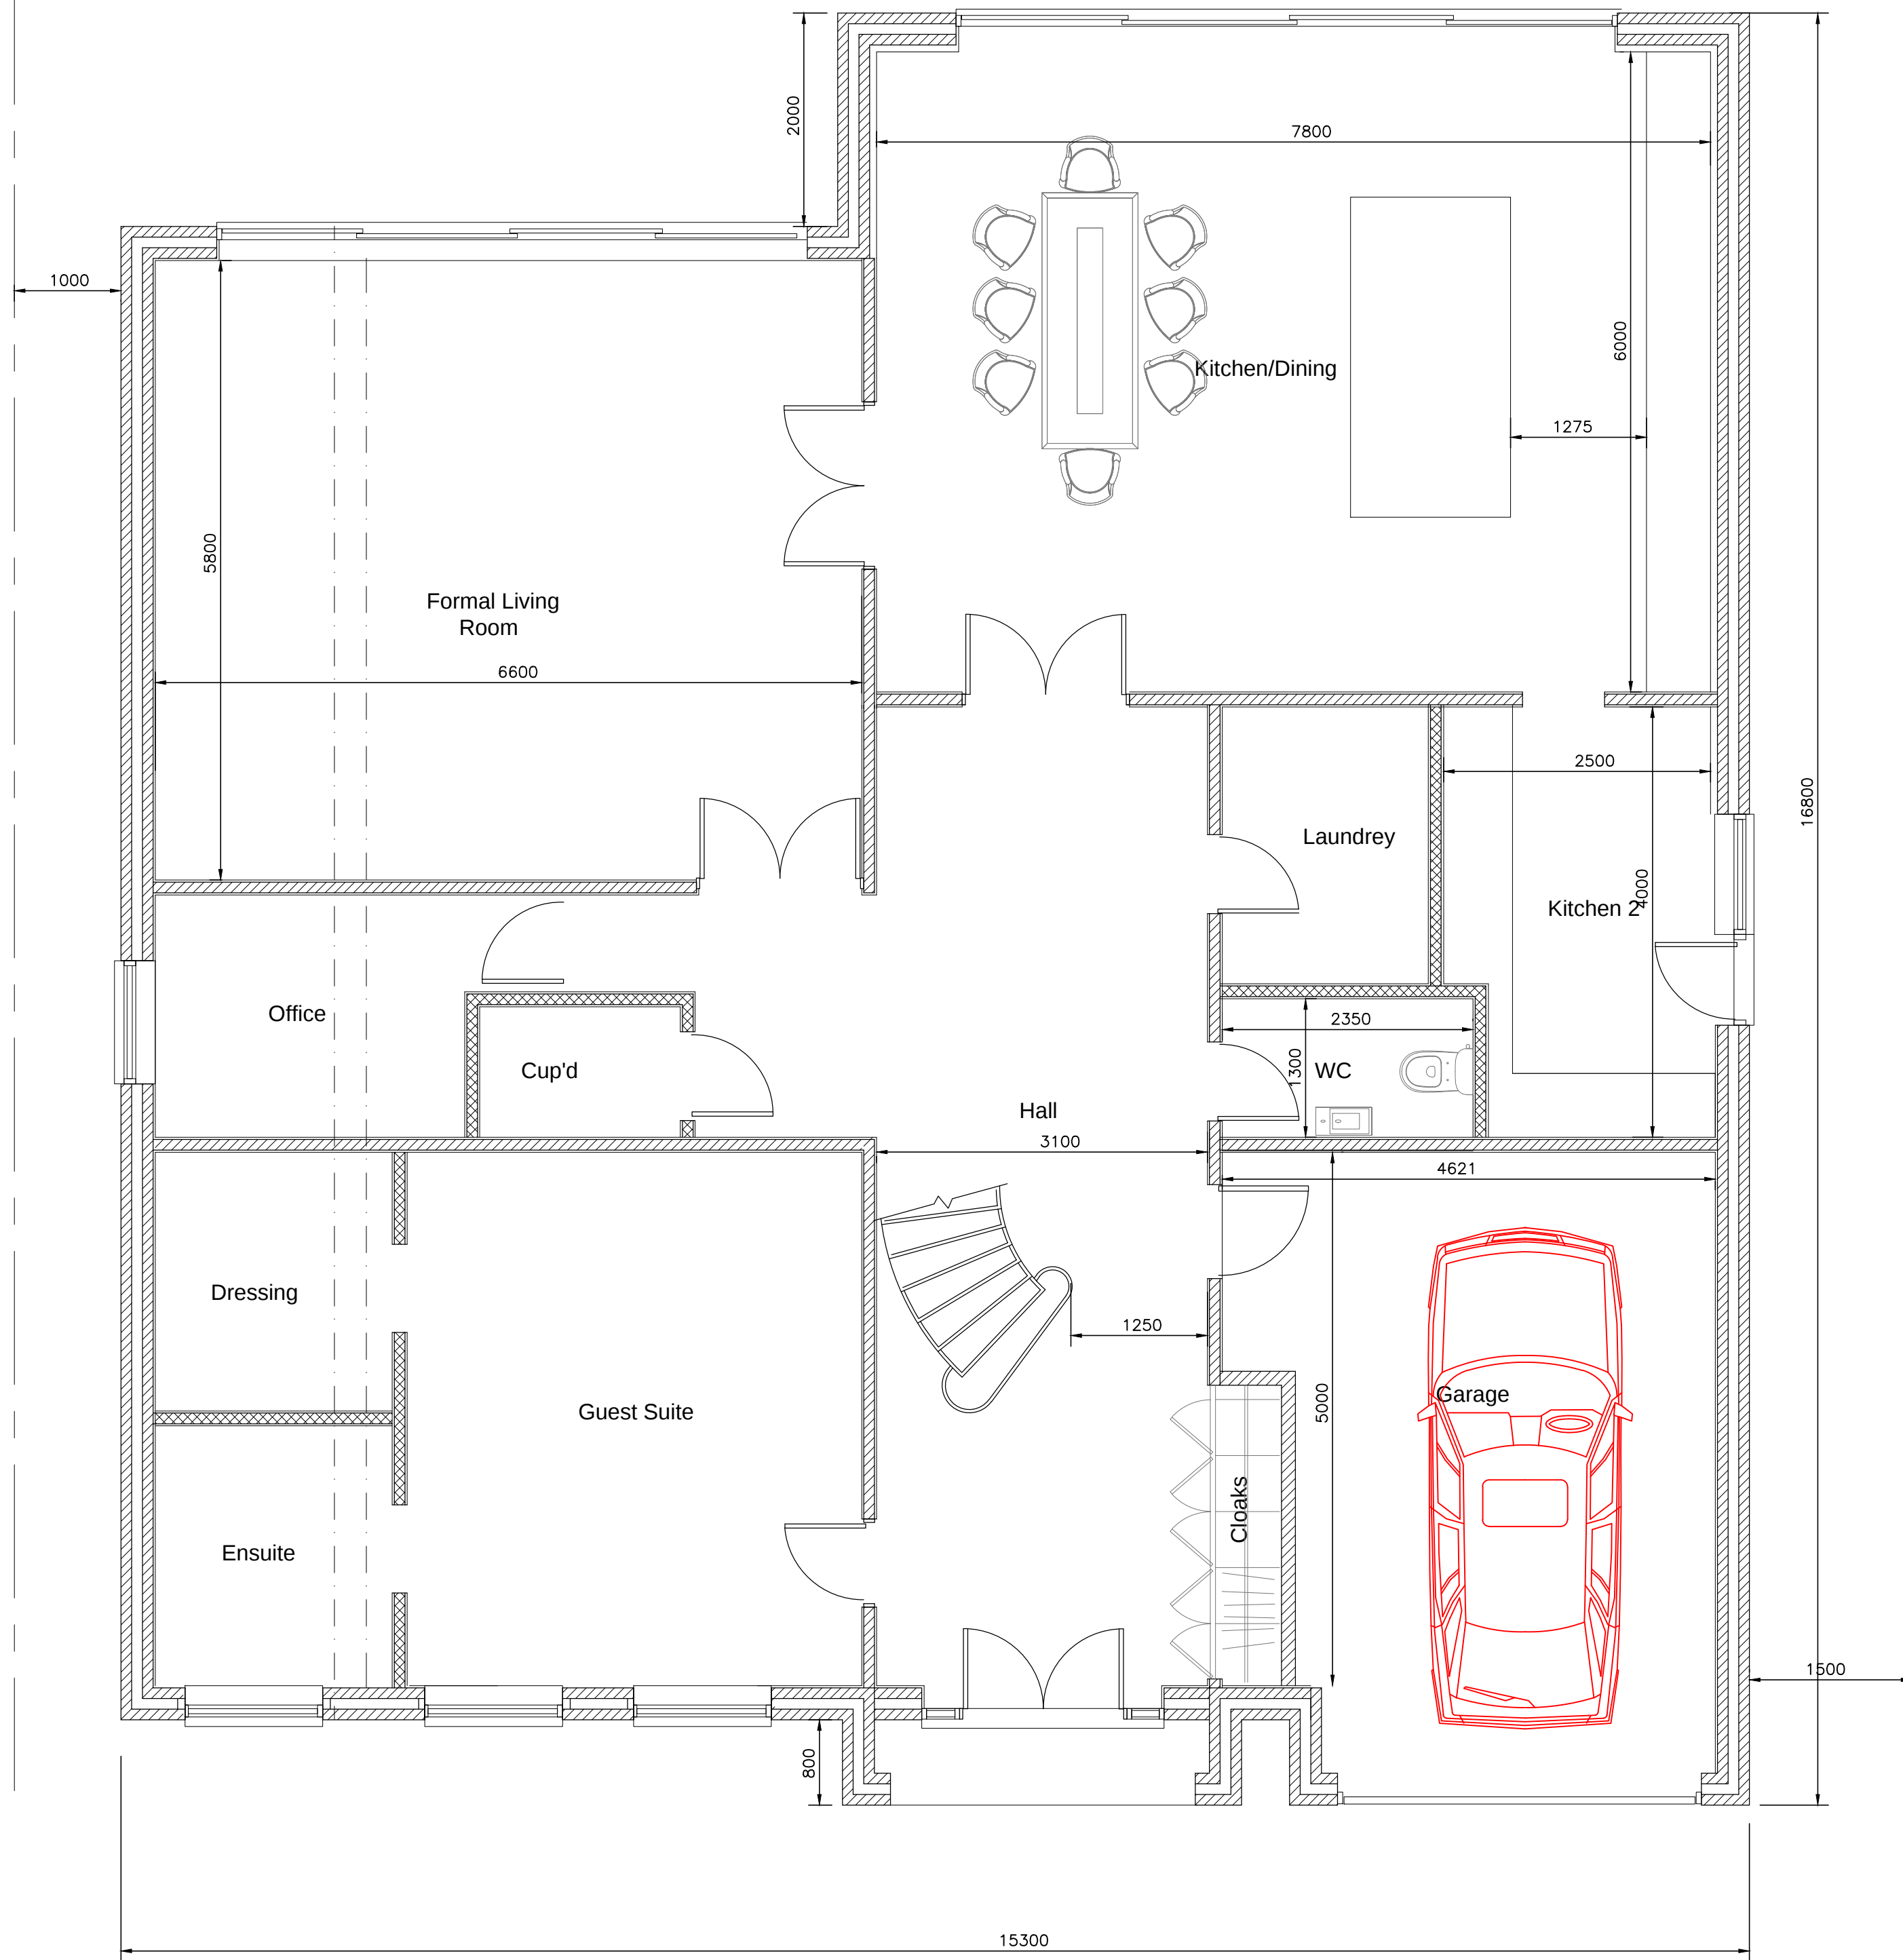

This architectural floor plan illustrates a four-bedroom residential layout. The central core features a 'Gallery Landing' and a 'Void' area, with a curved staircase connecting the levels. The bedrooms are distributed around this central space: 'Bedroom 3' and 'Bedroom 2' are on the left, 'Bedroom 1' is on the right, and the 'Master Bedroom' is at the top right. Each of the three bedrooms (1, 2, and 3) includes an 'Ensuite' bathroom. The Master Bedroom is further enhanced with a 'Dressing' area. A central 'Bathroom' is also present. The plan is annotated with dimensions: a total width of 13250, a total depth of 14000, and individual room dimensions such as 6555, 6575, 5000, and 2950. Red diagonal lines are drawn across the plan, likely indicating structural or zoning divisions.

Architectural elevation drawing of a three-story house. The central section features a gabled roof with a height dimension of 2000. The roof is hatched. The central gable contains a large window. The side wings also have gabled roofs and contain windows. Dashed lines indicate the placement of windows and doors across the facade.



This drawing is property of Mr Kevin D'Aunstin.
The information it contains is copyright and is not to be copied

P	39PR/P100	
---	-----------	--