

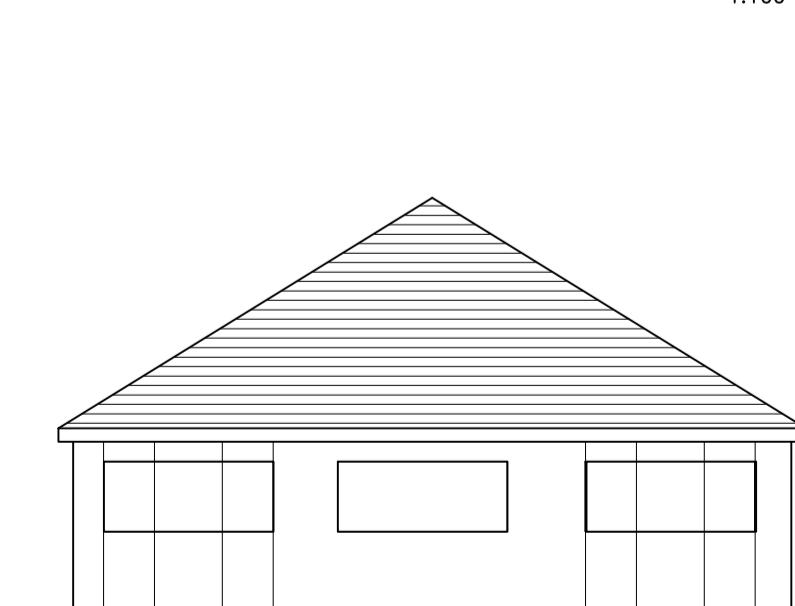
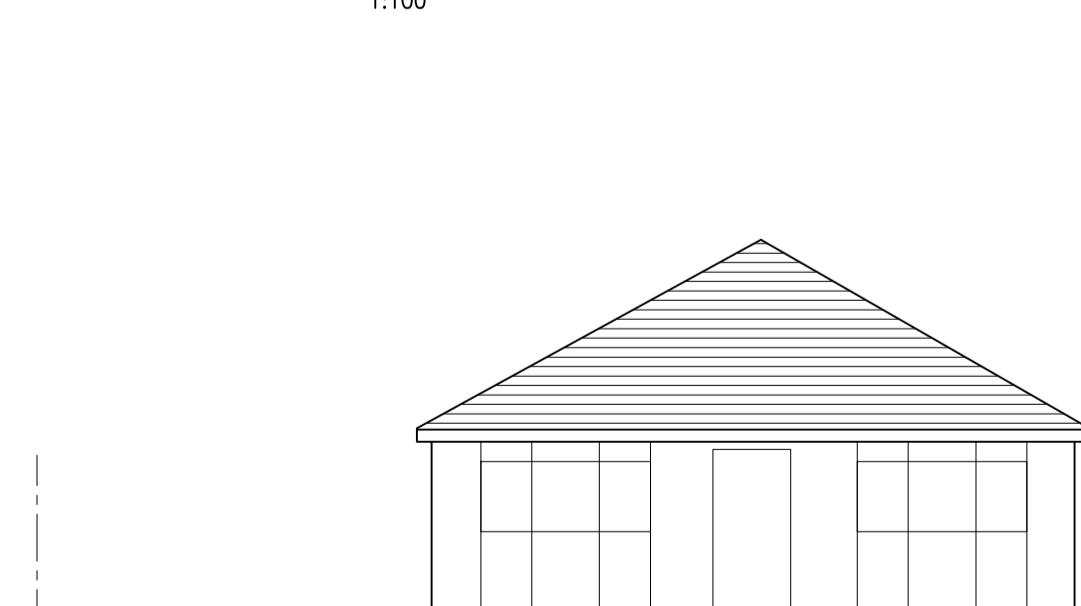
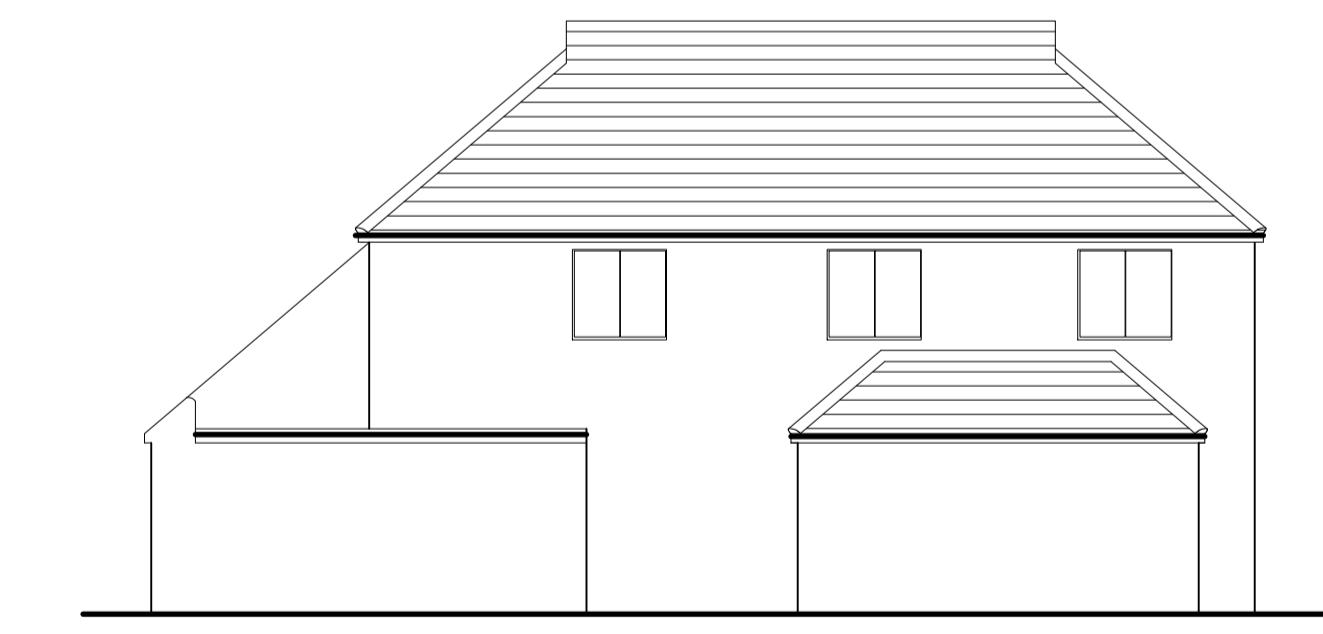
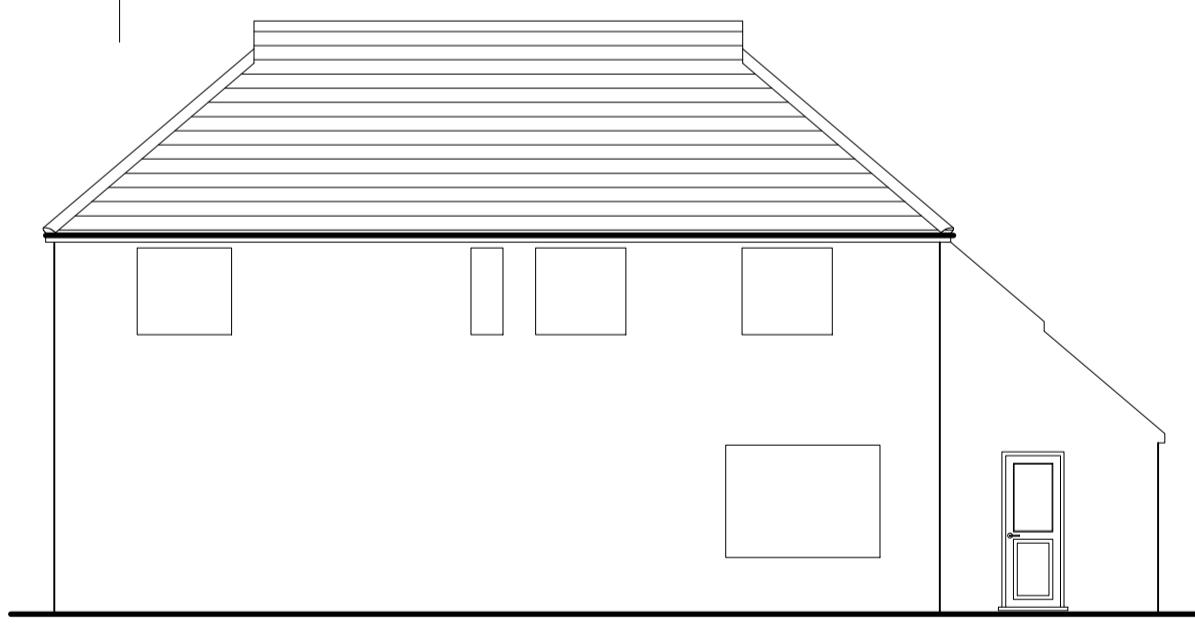
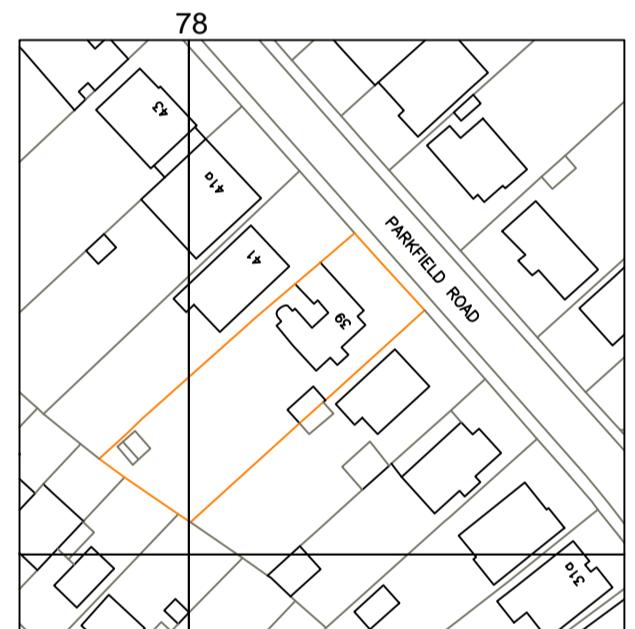


0 1 2 3 4 5 6 7 8 9 10
SCALE 1:50

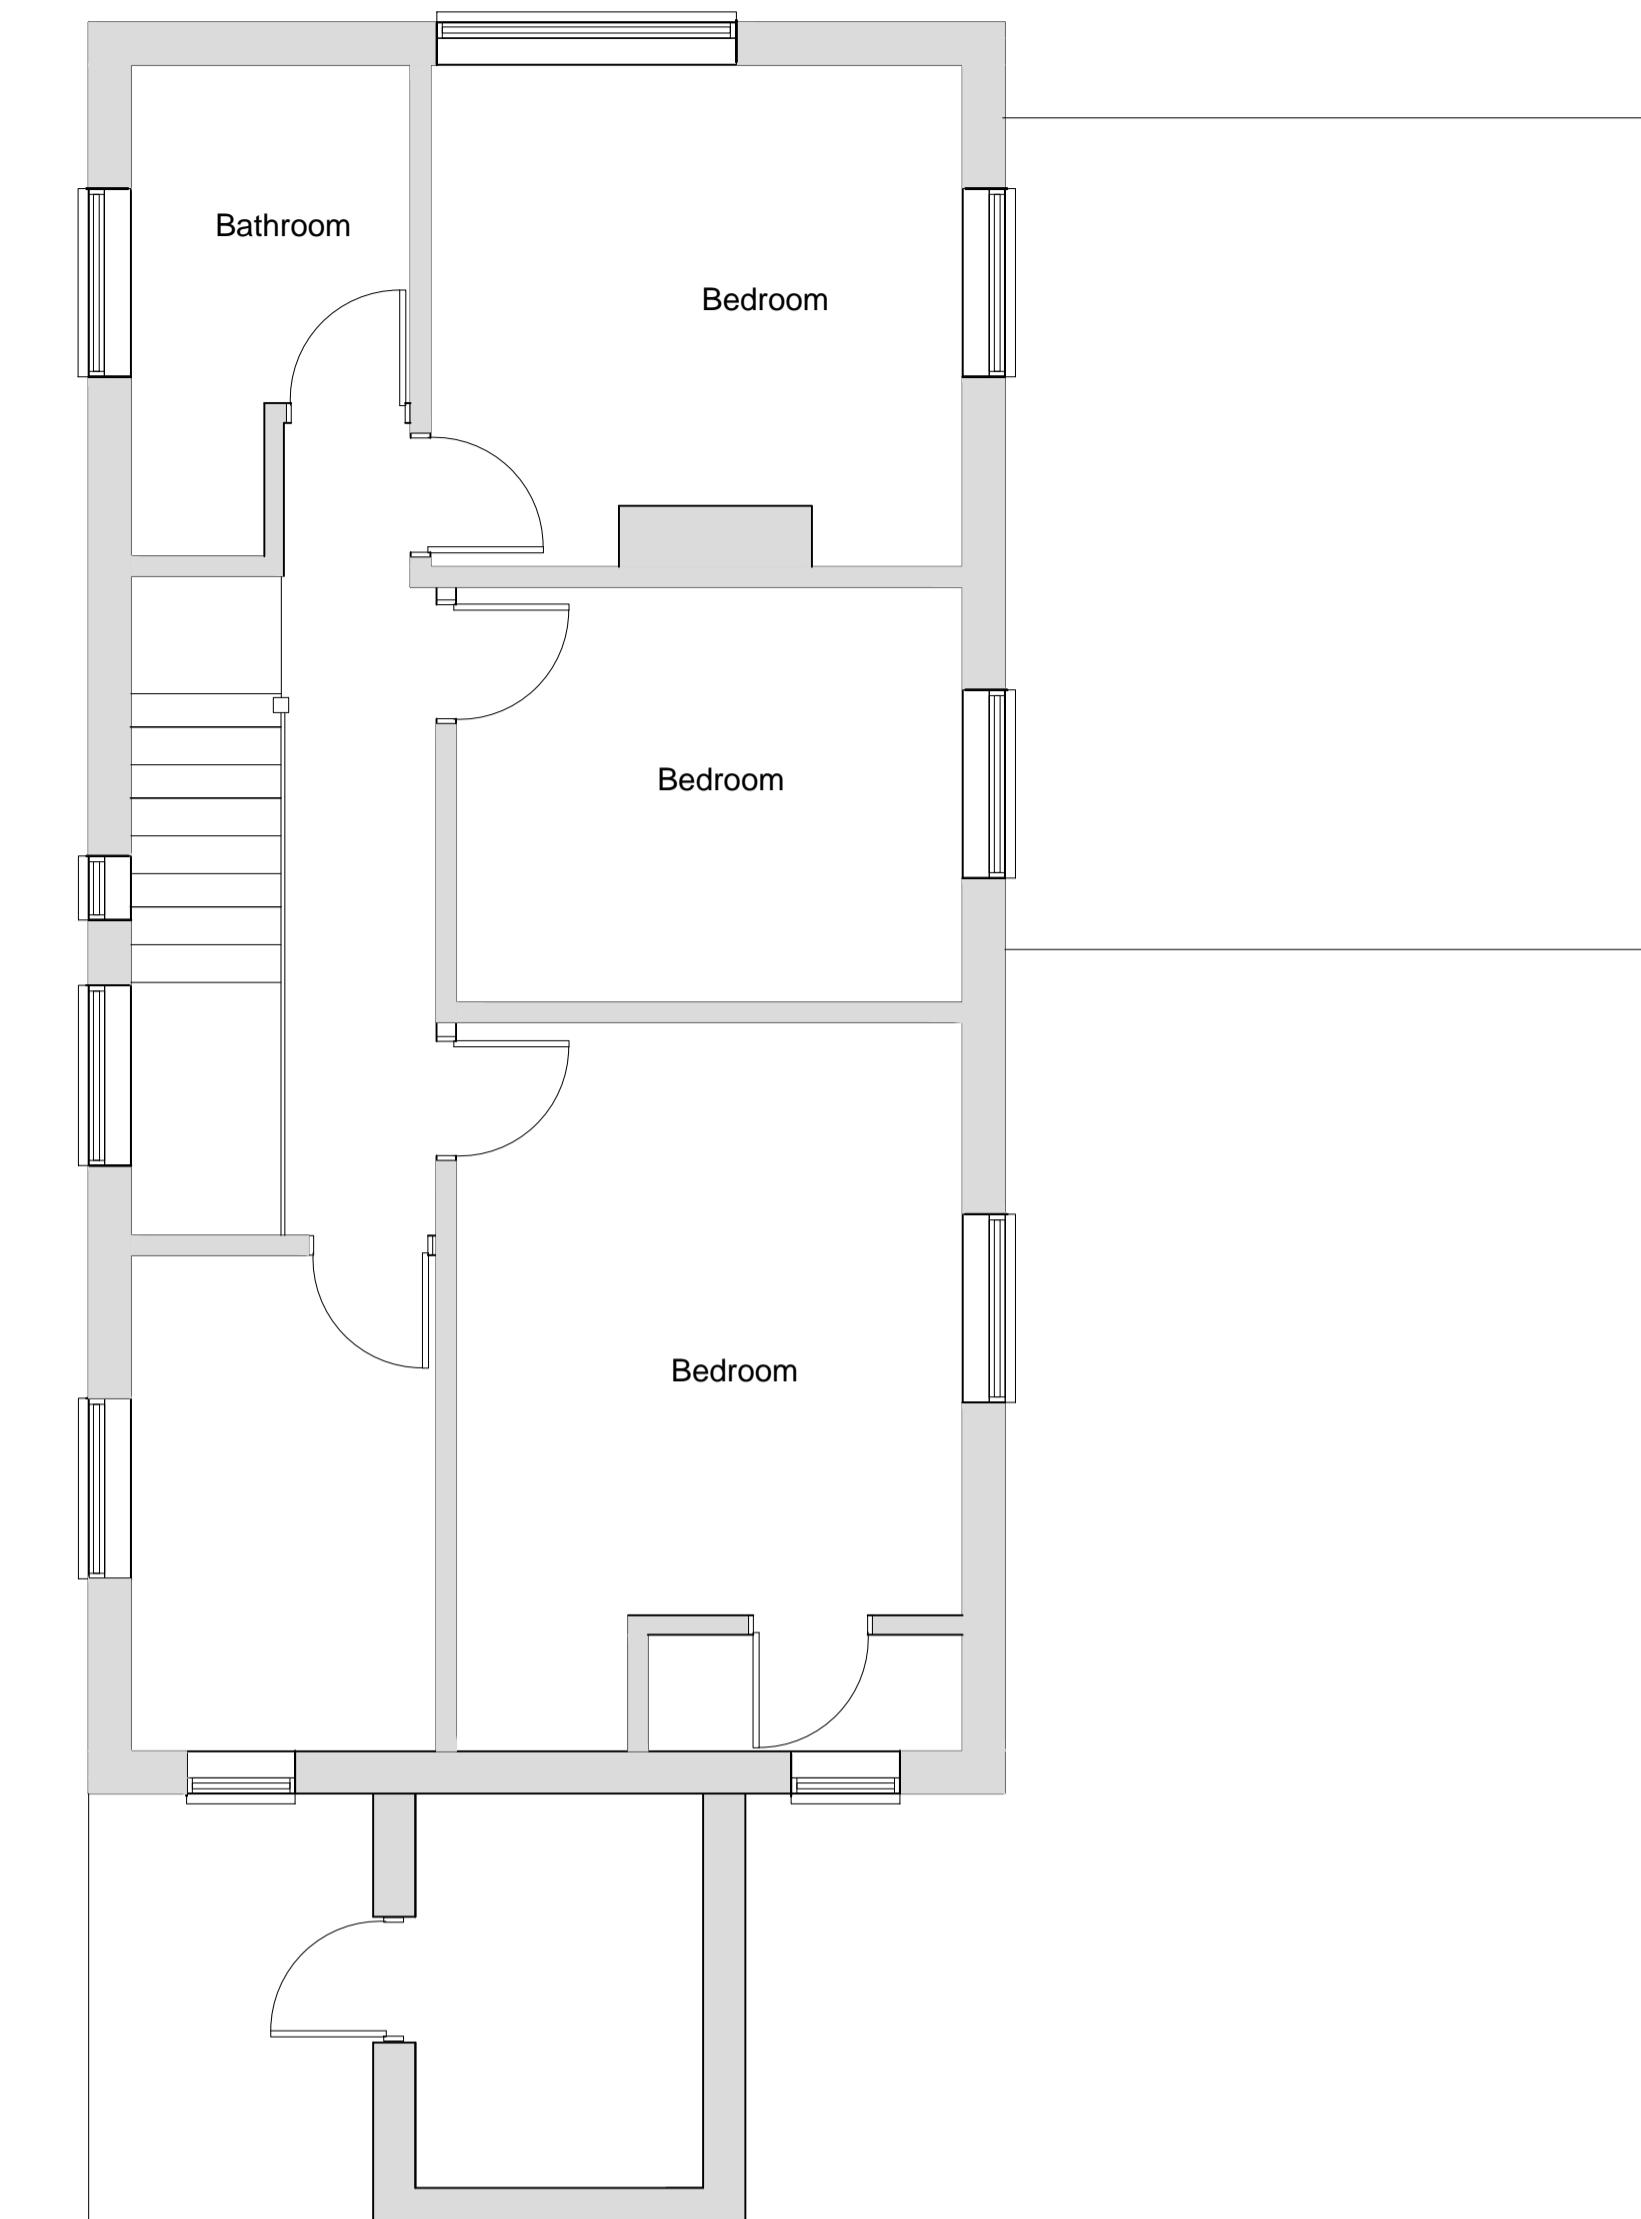

EXISTING STREET SCENE
1:100

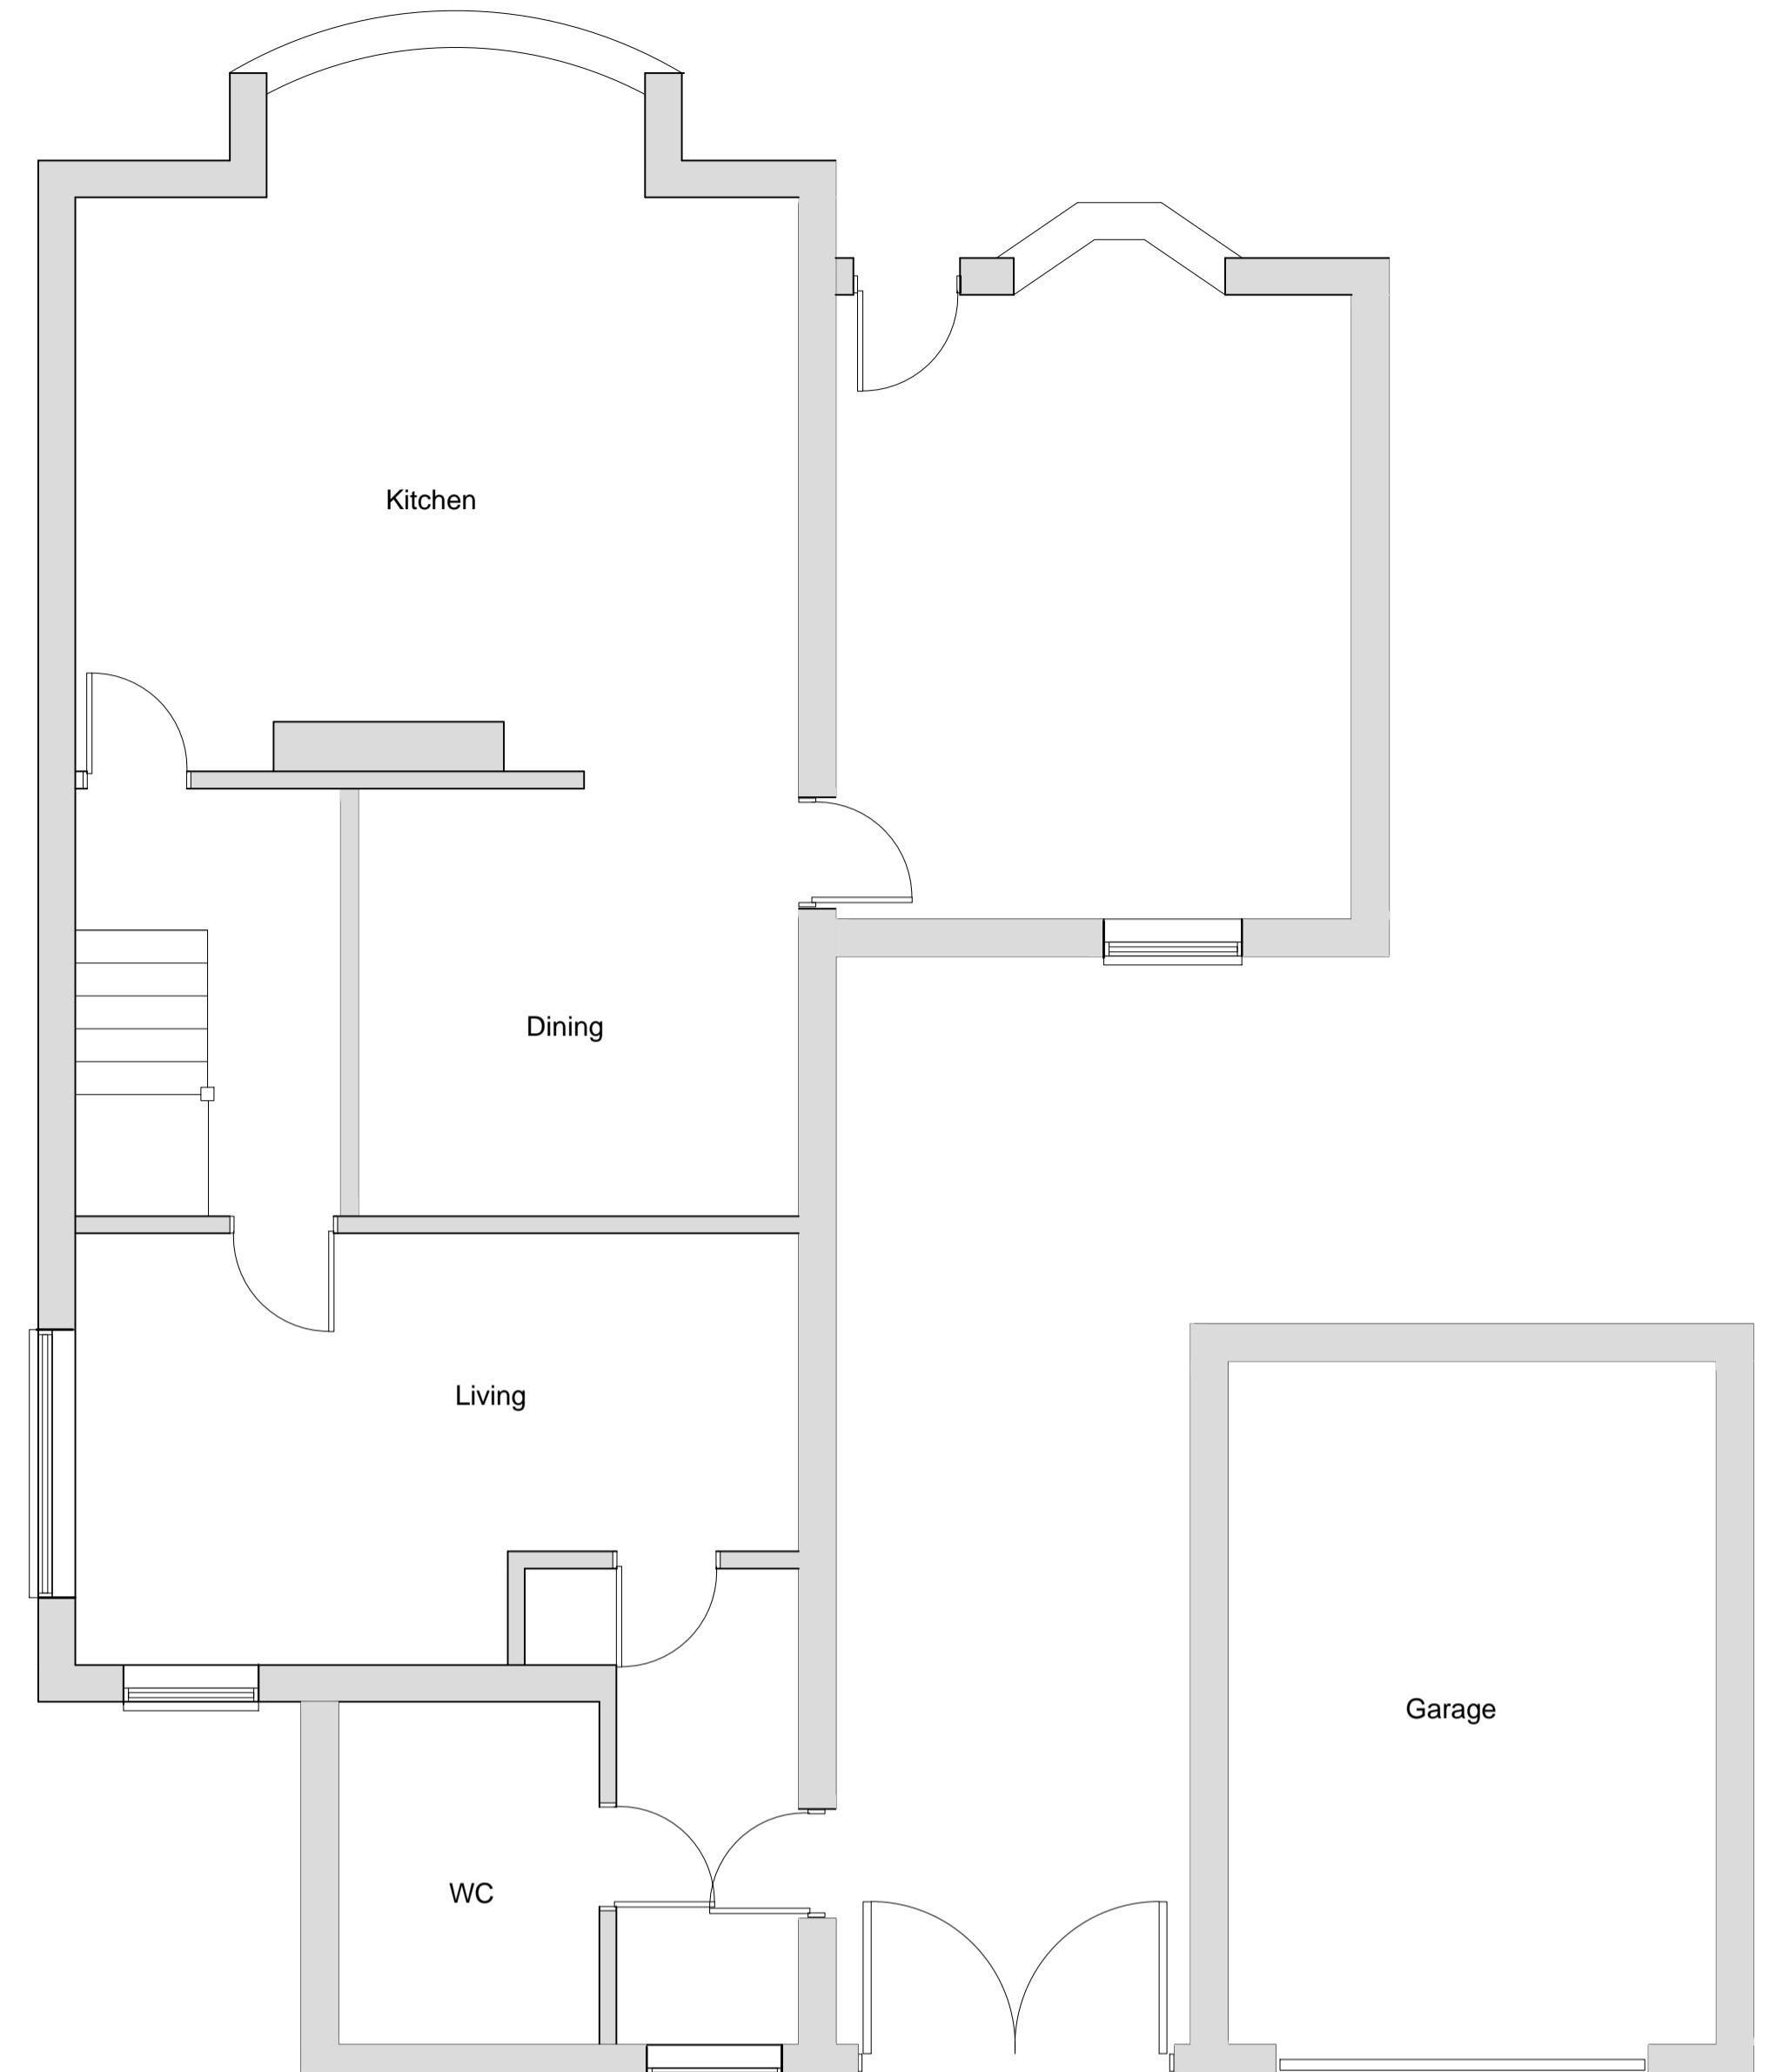

KDA Designs Ltd.
Architectural & Structural Services
01000 447201
kevin@kdadesigns.co.uk

Project
PROPOSED REPLACEMENT DWELLING
39 PARKFIELD ROAD
ICKENHAM
UB10 8LW

Drawing
EXISTING PLANS & ELEVATIONS

A	AMENDED TO SUIT PLANNERS REQUEST	10/5/23
REVISIONS		
Scale	A1@1:50 UNO	Date JAN 2023
Dr. No.	39PR/P300	Rev A