



39 PARKFIELD ROAD



SUPASLATE ECO LINE PLASTIC ROOF TILE

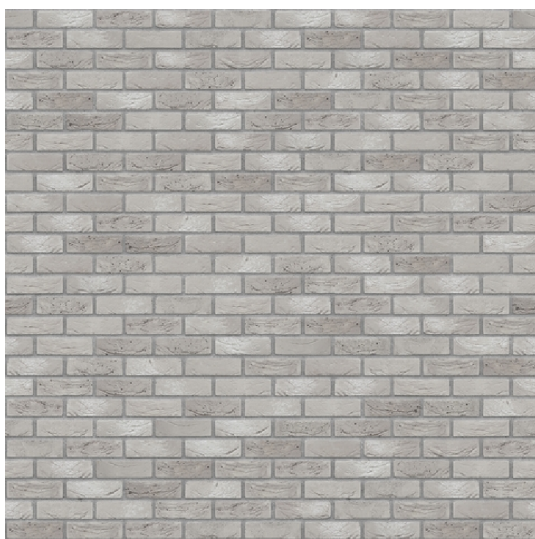

REGA FACING BRICK – LIGHT GREY

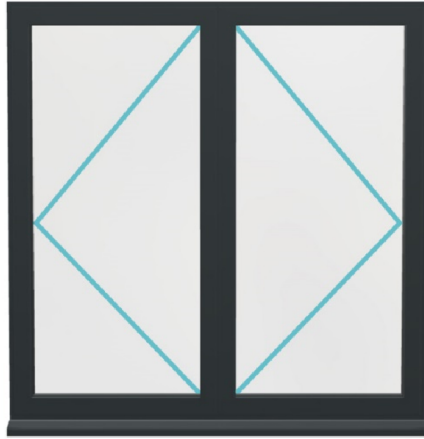

BLACK ALLUMINIUM WINDOWS



BLACK ALLUMINIUM DOOR



BLACK VELUX WINDOW



YORKSTONE WINDOW CILS



FOILED DARK GREY FASCIAS SOFFITS