




39 PARKFIELD ROAD – (REV ‘A’)

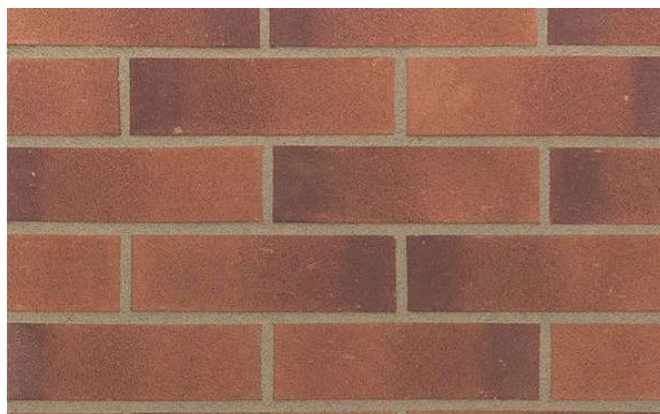

WIENERBERGER MULBERRY RED FACING BRICK

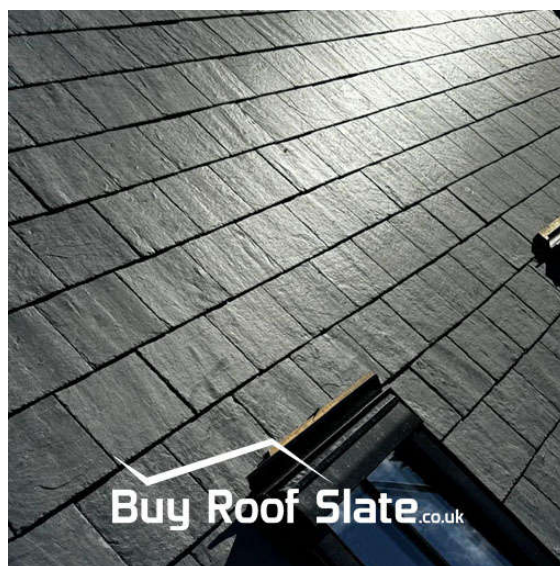

PRO MX SPANISH SLATE 500x250

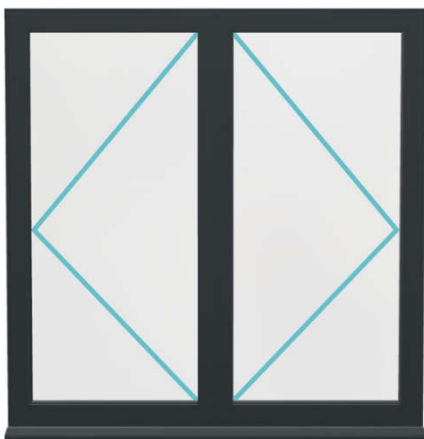

BLACK ALLUMINIUM WINDOWS



BLACK ALLUMINIUM DOOR



BLACK VELUX WINDOW



YORKSTONE WINDOW SURROUNDS



FOILED DARK GREY FASCIAS SOFFITS