




NOTES:

1. YELLOW LINE MARKING ON TAVISTOCK ROAD SHOWN IN ACCORDANCE WITH EXANT SCHEME (APP:2018/269).
2. MARKINGS AND SIGNAGE SUBJECT TO S278 AGREEMENT.


KEY

SITE BOUNDARY —————

VEHICLES USED:

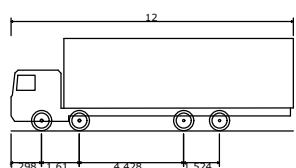

Rigid Truck
 Overall Length 12.000m
 Overall Width 2.500m
 Overall Body Height 3.928m
 Min Body Ground Clearance 0.412m
 Track Width 2.471m
 Lock to lock time 6.00s
 Kerb to Kerb Turning Radius 11.900m

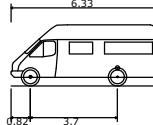

Mini Bus
 Overall Length 6.330m
 Overall Width 2.192m
 Overall Body Height 2.601m
 Min Body Ground Clearance 0.374m
 Track Width 2.192m
 Lock to lock time 4.00s
 Kerb to Kerb Turning Radius 6.450m

DRAFT

Rev Description Drn Chk App Date

ARDENT CONSULTING ENGINEERS

Third Floor
 The Hallmark Building
 52-56 Leadenhall Street
 London
 EC3M 5JE

Tel: 020 7680 4088
 Web: www.ardent-ce.co.uk
 E-mail: enquiries@ardent-ce.co.uk



Client

BELLWAY HOMES LIMITED

Project Title:
**FORMER COMAC WORKS,
 WEST DRAYTON**

Drawing Title:
**TRANSPORT SERVICE VEHICLE
 SWEPT PATH ANALYSIS**

A3 Scale	Date	Designed by
1:500	15.07.22	RDS
Drawn by	Checked by	Approved by
RDS	PR	-
Drawing Number		Rev -
2202380-010		Rev -