


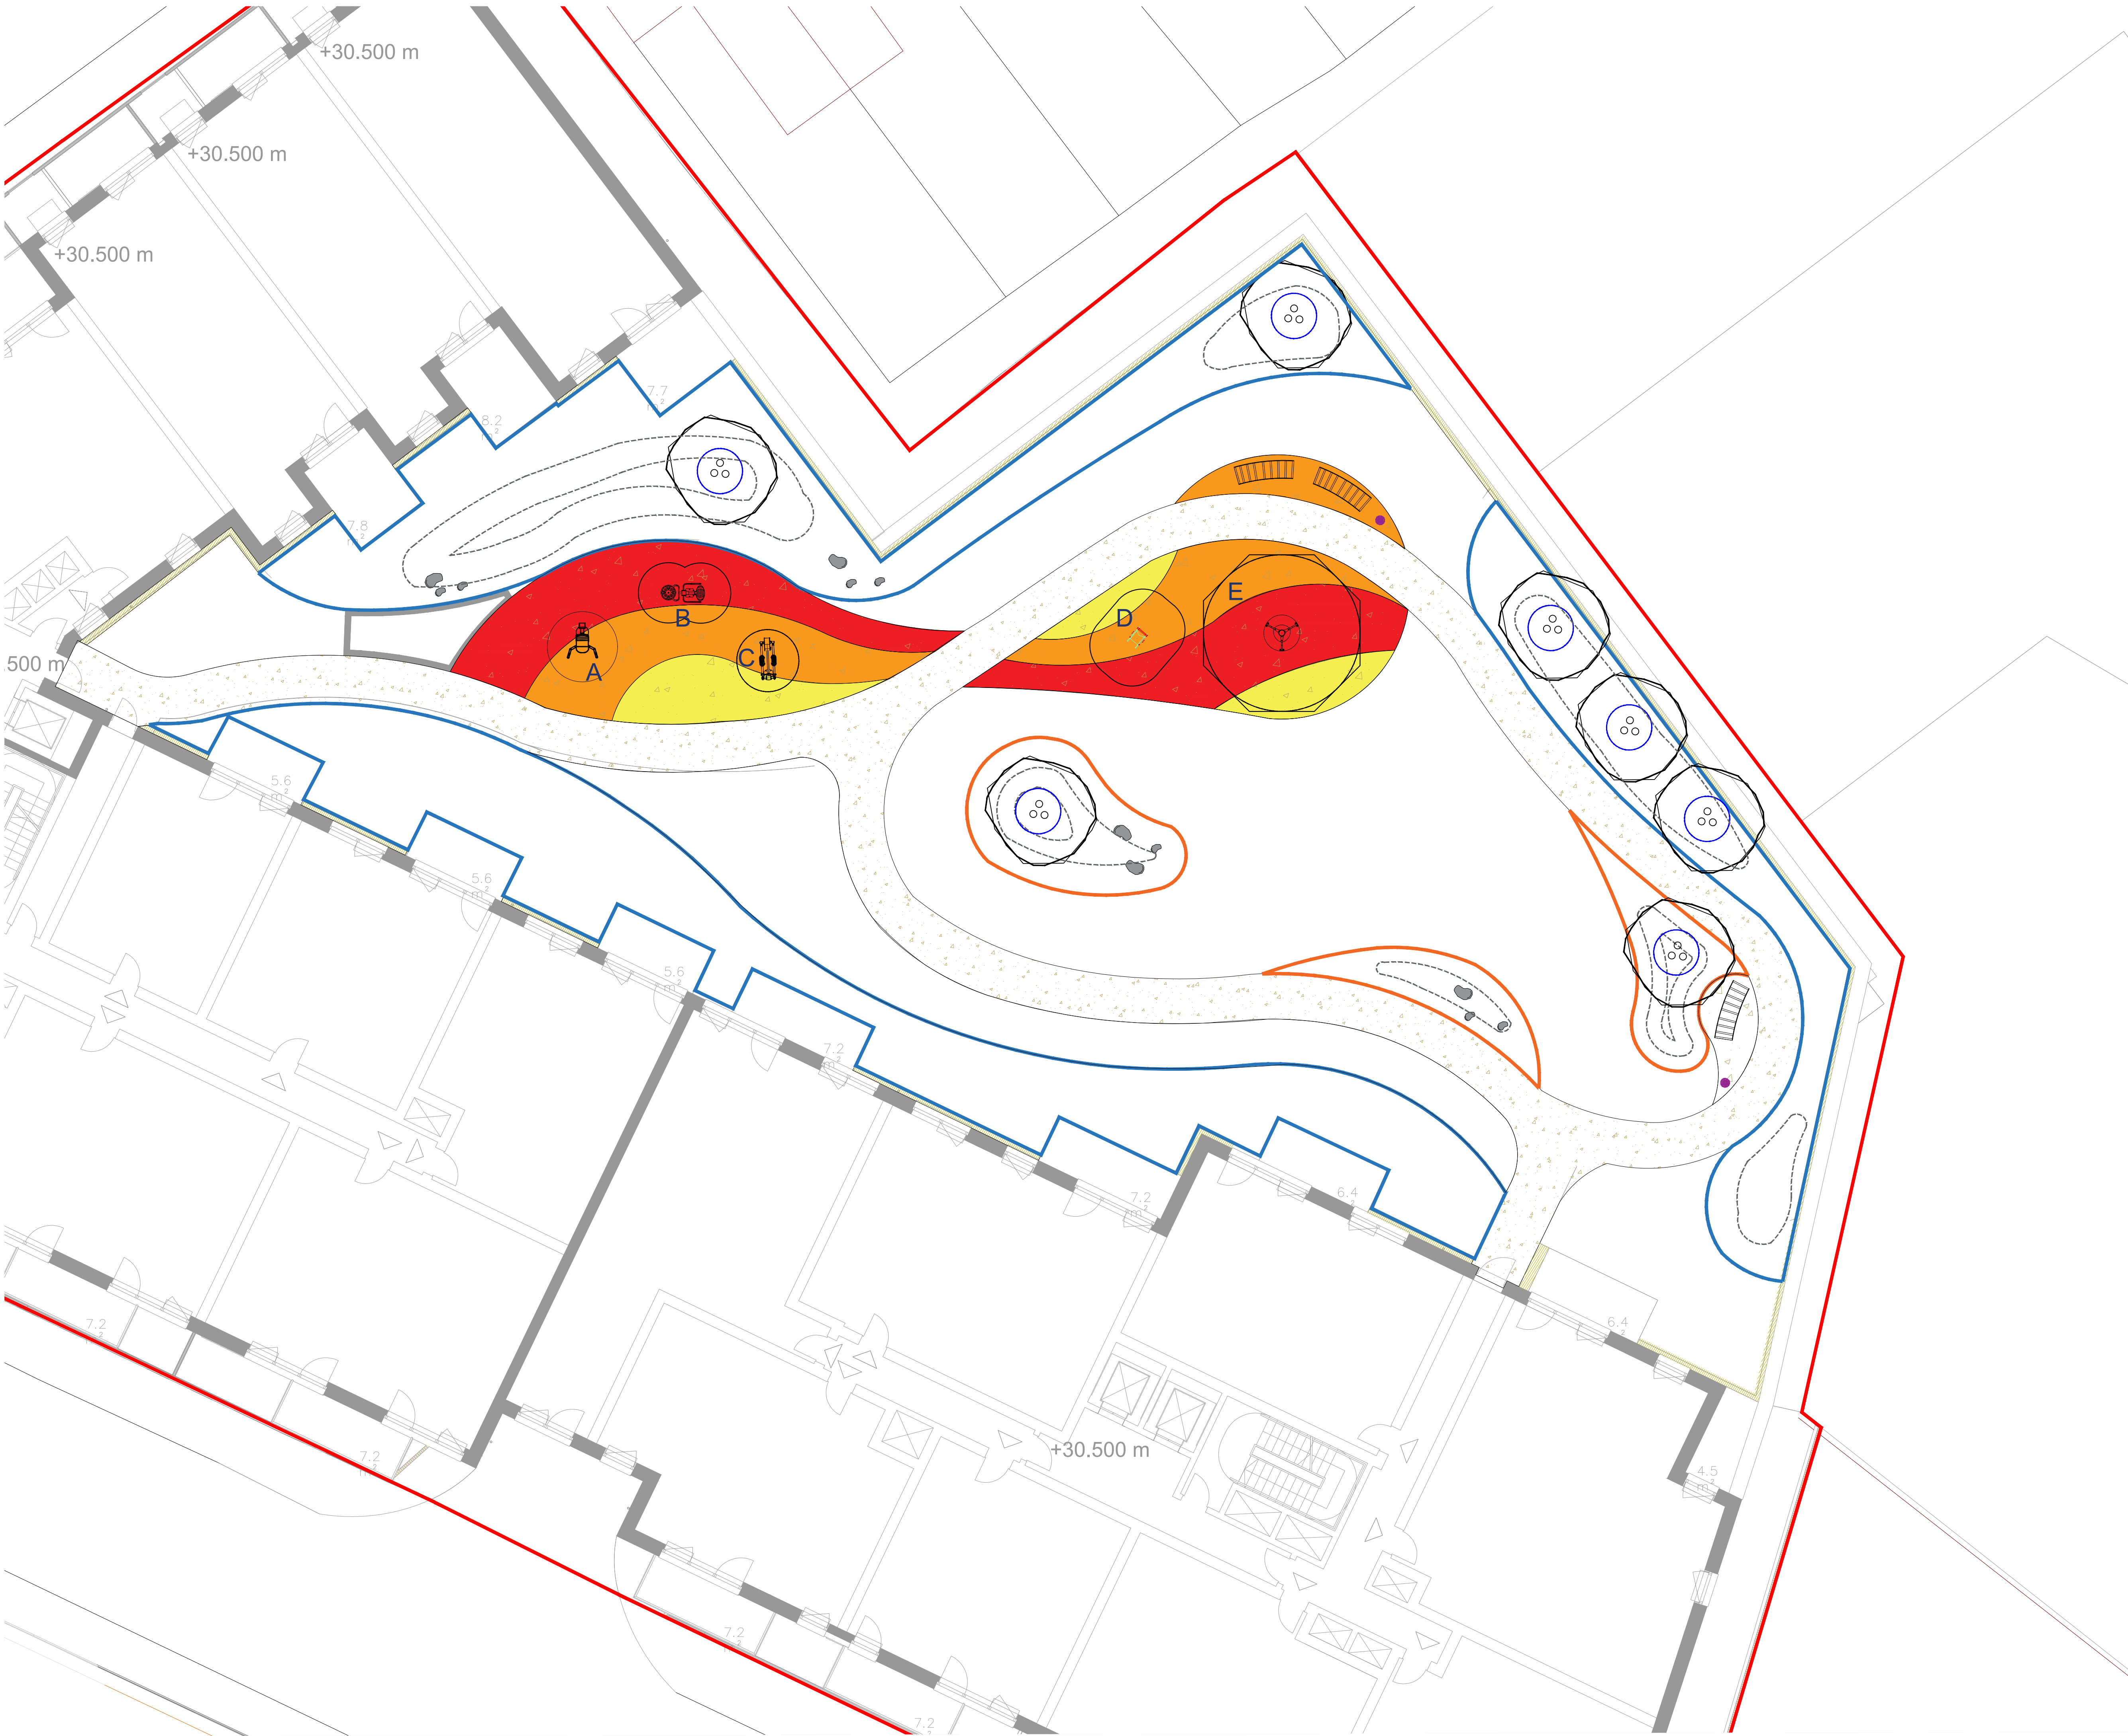

NOTES:
Based upon the Ordnance Survey map with permission of The Controller of Her Majesty's Stationery Office, © Crown Copyright.
Aspect Landscape Planning Ltd, West Court, Hardwick Business Park, Norol Way, Banbury OX16 2AF.
Licence 10004345

Copyright reserved

1:500 @ A1
0m 5m 10m 20m

KEY:

- Site Boundary
- Metal Edged Resin Bound Gravel Buff or similar approved.
- PlayBound rubber paving. Colour - Yellow Supplier: SureSet
- PlayBound rubber paving. Colour - Fire Supplier: SureSet
- PlayBound rubber paving. Colour - Orange Supplier: SureSet
- Powder Coated Metal Edge
 - 10mm thicknes
 - 300 mm height above path level
 - Colour orange RAL 2000
- Powder Coated Metal Edge
 - 10mm thicknes
 - 600 mm height above path level
 - Colour grey RAL 7016
- Powder Coated Metal Edge
 - 10mm thicknes
 - 900 mm height above path level
 - Colour black RAL 9005
- Proposed Warwick Curved Bench
Supplier: Bollard Street
Finish: Grade 304 Stainless Steel
Size/: L1800mm W605mm H465mm
Fixing: Base plate
Weight: 71kg
Ref: SE.WA.BCH.SS.RD
- Proposed Weyburn Open Top Litter Bin 45L
Supplier: Broxap
Finish: Stainless Steel
Size/: D300 H850mm
Ref: BX50S 203/LB
- Small 30mm Decorative Gravel overlaid over geotextile membrane (Gravel to be agreed with Bellway before instillation and include a timber edge)
- Proposed Rocks / Boulders
Size 600mm and 400mm
- Proposed Soil Mound
Mound to provide min 900mm soil depth where trees are indicated in the planter.

Outdoor gym equipment

- A Hydraulic Butterfly R37-UBX-208B - PROLUDIC
- B Pendulum and Hip Twister R37-UBX-232B - PROLUDIC
- C Elliptical Trainer R37-UBX-203C - PROLUDIC

Play equipment

- D Springer J841 - PROLUDIC
- E Rotating equipment J2401 - PROLUDIC

HARD LANDSCAPE NOTES
All detailed hard surface information is to be built up to required depths set out by the project engineer and reviewed to ensure sufficient construction requirements are achieved. For specific build up and kerb requirements to specified products please see supplier technical information and relevant BS requirements. All Kerbs and Edging to be used when necessary where there is a change in surface. Any additional safety attenuation fencing should be confirmed by the drainage and CDM coordinator to ensure sufficient safety measures are in place and included within the drainage design information.

B	01.08.22	Updated to the latest layout	PC	CW
A	27.07.22	Updated to the latest layout	PC	CW
REV	DATE	NOTE	Drawn	Chkd

aspect landscape planning

TITLE
Former Comag Works, West Drayton
Hard Landscape Plan-First Floor

CLIENT
Bellway Homes Limited (North London)

SCALE 1:100@A1	DATE JUN 2022	DRAWN PC	CHK'D CW
DRAWING NUMBER 7943.FF.HS.2.1		REVISION B	