


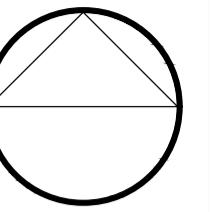

NOTES:
Based upon the Ordnance Survey map with permission of The Controller of Her Majesty's Stationery Office. © Crown Copyright.
Aspect Landscape Planning Ltd, West Court, Hardwick Business Park, Norwell Way, Banbury OX16 2AF.
Licence 100405348
Copyright reserved



KEY:

- Proposed trees
- Proposed shrubs
- Proposed Amenity Turf
- Metal Edged Resin Bound Gravel Buff or similar approved.
- PlayBound rubber paving. Colour: Yellow Supplier: SureSet
- PlayBound rubber paving. Colour: Fire Supplier: SureSet
- PlayBound rubber paving. Colour: Orange Supplier: SureSet
- Powder Coated Metal Edge
 - 10mm thickness
 - 300 mm height above path level
 - Colour orange RAL 2000
- Powder Coated Metal Edge
 - 10mm thickness
 - 600 mm height above path level
 - Colour grey RAL 7016
- Powder Coated Metal Edge
 - 10mm thickness
 - 900 mm height above path level
 - Colour black RAL 9005
- Proposed Warwick Curved Bench Supplier: Bollard Street Finish: Grade 304 Stainless Steel Size: L1800mm W605mm H465mm Fixing: Base plate Weight: 71kg Ref: SE.WA.BCH.SS.RD
- Proposed Weyburn Open Top Litter Bin 45L Supplier: Broxap Finish: Stainless Steel Size: D300 H850mm Ref: BX50S 203/LB
- Small 30mm Decorative Gravel overlaid over geotextile membrane (Gravel to be agreed with Bellway before Instillation and include a timber edge)
- Proposed Rocks / Boulders Size 600mm and 400mm
- Proposed Soil Mound Mound to provide min 900mm soil depth where trees are indicated in the planter.



1. Product: Hydraulic Butterfly
Supplier: Proludic
Size: L1.00 x W0.85 x H1.45 m
Weight: 90kg
Product code: R37-UBX-208B



2. Product: Pendulum and Hip Twister
Supplier: Proludic
Size: L1.50 x W0.60 x H1.50 m
Weight: 90kg
Product code: R37-UBX-232B



3. Product: Elliptical Trainer
Supplier: Proludic
Size: L1.42 x W0.55 x H1.66 m
Weight: 85kg
Product code: R37-UBX-203C



4. Product: Springer
Supplier: Proludic
Size: L0.55 x W0.40 x H0.96 m
Weight: 32.1kg
Product code: J841



5. Product: Rotating equipment
Supplier: Proludic
Size: L2.1 x W2.1 x H1.0 m
Weight: 304.0kg
Product code: J2409



Warwick Curved Bench



Weyburn Open Top Litter Bin

D	14.02.25	Updated to the latest layout	PC
C	26.11.22	Updated to the latest layout	PC
B	27.07.22	Updated to the latest layout	PC
A		NOTE	CW

aspects landscape planning

TITLE
Former Comag Works, West Drayton
Playspace Plan

CLIENT
Bellway Homes Limited (North London)

SCALE
1:100@A1 DATE
JUN 2022 DRAWN
PC CHKD
CW

DRAWING NUMBER
7943.PSD.4.0 REVISION
D

Based on BM3 Architects drawing no. 71805-BM3-XX-L1-DR-A-201[C2]