
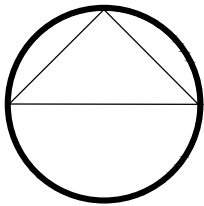


NOTES:
Based upon the Ordnance Survey map with permission of The Controller of Her Majesty's Stationery Office. © Crown Copyright.
Aspect Landscape Planning Ltd, West Court, Hardwick Business Park, Noral Way, Banbury OX16 2AF.
Licence 10006346

Copyright reserved

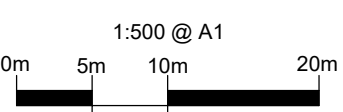

KEY:

Site Boundary

Powder Coated Metal Tree Planter

- 10mm thicknes
- 1000 mm height above path level
- Colour black RAL 9005
- Size 1200x1200mm

Powder Coated Metal Planter

- 10mm thicknes
- 600 mm height above path level
- Colour orange RAL 2000

Powder Coated Metal Planter

- 10mm thicknes
- 600 mm height above path level
- Colour grey RAL 7016

Metal edge to extensive green roof.

- Specification TBC by architects

Porcelain Paving on Pedestal System

Product: SYMPHONY Urban or similar approved

Supplier:Marshall

Size:800x800x20mm

Colour: Clay

Picnic Table

Product: Air Picnic Table - powder coated steel

Supplier:ArtForm Urban furniture

Size:2200x1600mm

Weight:246 kg

Colour: Yellow and Red

Seats

Product: Brak Time Seats - powder coated steel

Supplier:ArtForm Urban furniture

Size:1800x540mm

Weight:48 kg

Colour: Yellow and Red

A Seating Area

B Outdoor Tennis Table

Product: Cornilleau Park Outdoor Table or similar approved

Supplier:Table-tennis-tables

Size:2740 x1525 x76mm

C Yoga Area

HARD LANDSCAPE NOTES

All detailed hard surface information is to be built up to required depths set out by the project engineer and reviewed to ensure sufficient construction requirements are achieved. For specific build up and kerb requirements to specified products please see supplier technical information and relevant BS requirements. All Kerbs and Edging to be used when necessary where there is a change in surface. Any additional safety attenuation fencing should be confirmed by the drainage and CDM coordinator to ensure sufficient safety measures are in place and included within the drainage design information.

D	14.02.25			PC	PC
B	20.06.25	Updated to latest layout		PC	PC
A	03.11.22	Planters extended		PC	CW
REV	DATE	NOTE		PC	CW
				Drawn	Chk'd

aspect landscape planning

TITLE

Former Comag Works, West Drayton
Hard Landscape Plan-Top Roof Garden

CLIENT

Bellway Homes Limited (North London)

SCALE	DATE	DRAWN	CHK'D
1:100@A1	JUL 2022	PC	CW

DRAWING NUMBER	REVISION
7943.TRG.HS.2.2	D