

EXTERNAL SCOPE OF WORKS:

- Replace 1no. Projecting signage with new 500mm.
- Replace 1no. Fascia and 1no. Logo with 1no. New blue fascia & 1no. New 385mm logo height.
- Replace 2no. ATM surrounds and decals with new.
- **Install and relocate new vertical statutory signage and remove old one on door.**
- Install new safety manifestation to door.
- Door frame to be painted in grey to match RAL 7026.
- Remove 2no. receipt bins.
- **Window message not deployed.**

Core Red  
#F9383D  
0, 87, 69, 2  
032 C


Core Blue  
#011546  
100, 90, 40, 40  
282 C



Front Elevation

DRAWINGS PRODUCED FROM RECORD INFORMATION ONLY.  
ALL DIMENSIONS TO BE CHECKED ON SITE PRIOR TO MANUFACTURE  
AND INSTALLATION

ALL DIMENSIONS MUST BE CHECKED ON SITE.  
ONLY FIGURED DIMENSIONS ARE TO BE WORKED FROM.  
DISCREPANCIES MUST BE REPORTED TO THE ARCHITECT BEFORE  
PROCEEDING.  
THIS DRAWING IS BASED ON BEST KNOW INFORMATION

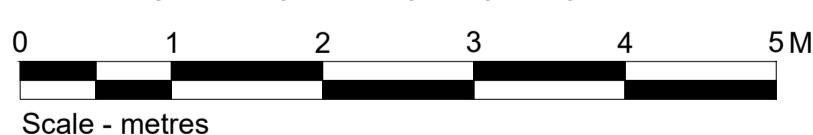

© This drawing remains the Copyright of Four Architecture and Design and may not be reproduced in whole or in any part without prior written permission.  
NOTE:  
All proprietary goods and materials are to be fitted in accordance with manufacturer's instructions. Codes of Practise and British Standards. All dimensions to be verified by the Contractor on site. Do not scale drawings, work to figured dimensions only.  
ALL REFERENCES SHOULD BE READ IN CONJUNCTION WITH THE MOST CURRENT NATIONWIDE DESIGN GUIDES.

CLIENT



NORTH HAYES (0891)  
Brand Update

REVISIONS		DRAWING TYPE:	
LETTER	DESCRIPTION	PROPOSED	EXTERNAL ELEVATION
#	#	#	#
#	#	#	#
A	Install new vertical statutory signage and relocate, Remove old one on door.	08.12.2023	