




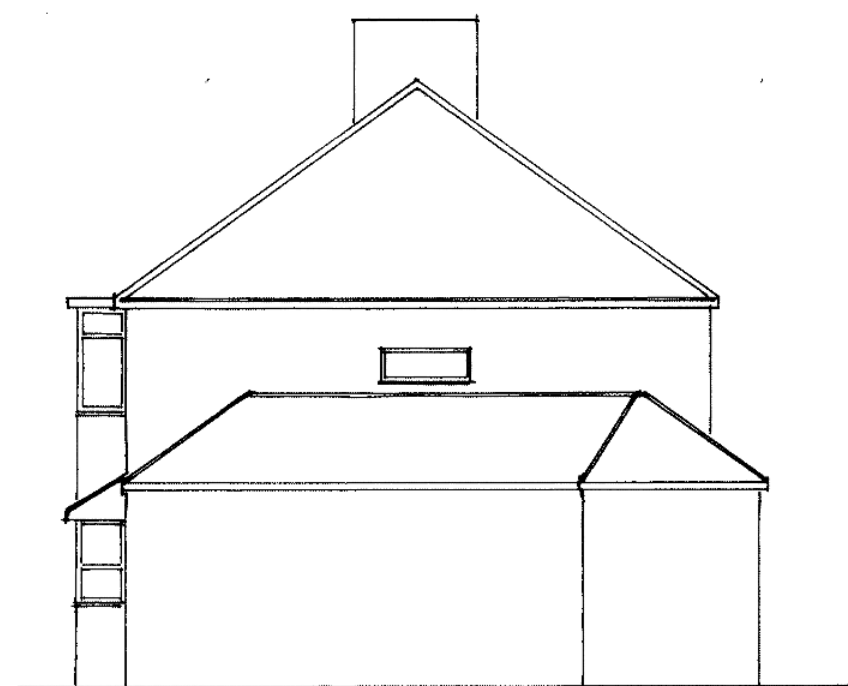

SIDE ELEVATION

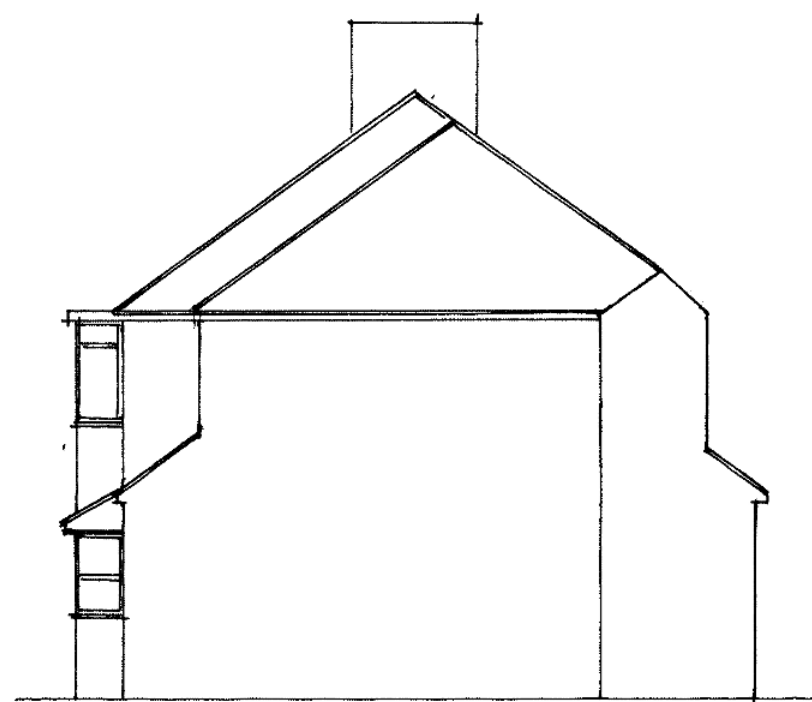

SIDE ELEVATION PROPOSED

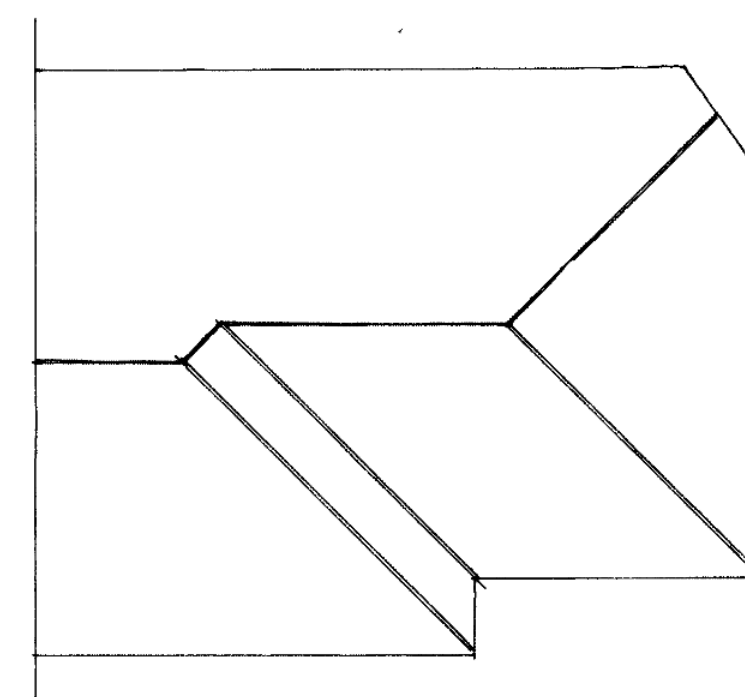

ROOF PLAN PROPOSED



FRONT ELEVATION EXISTING




REAR ELEVATION EXISTING




FRONT ELEVATION PROPOSED




REAR ELEVATION PROPOSED

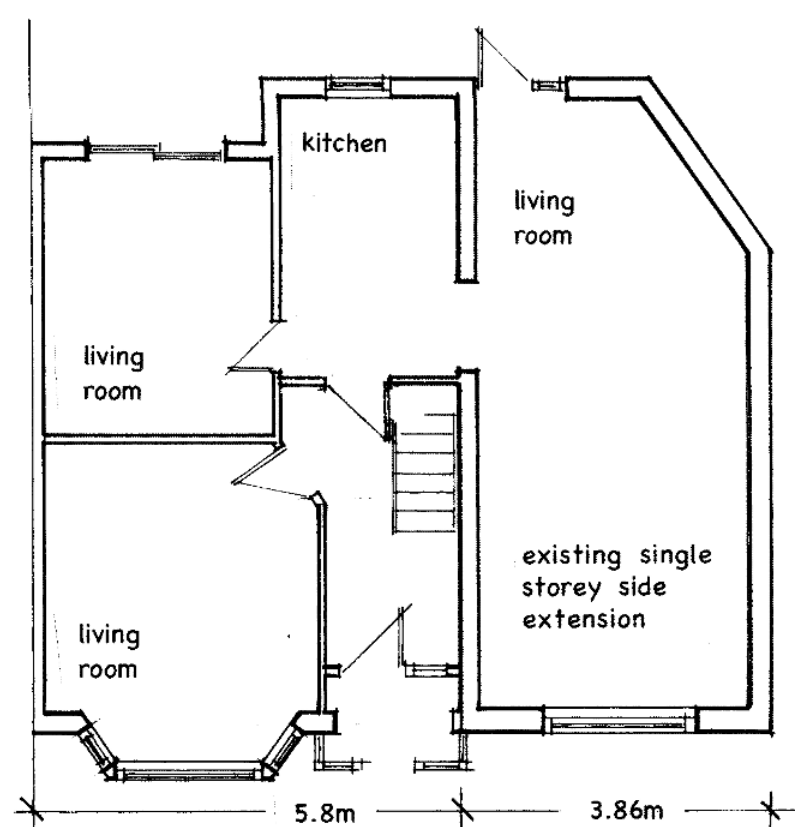

GROUND FLOOR EXISTING

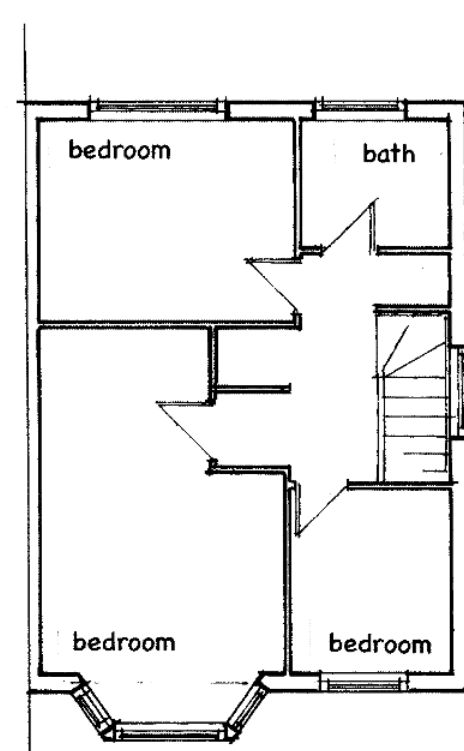


FIRST FLOOR EXISTING

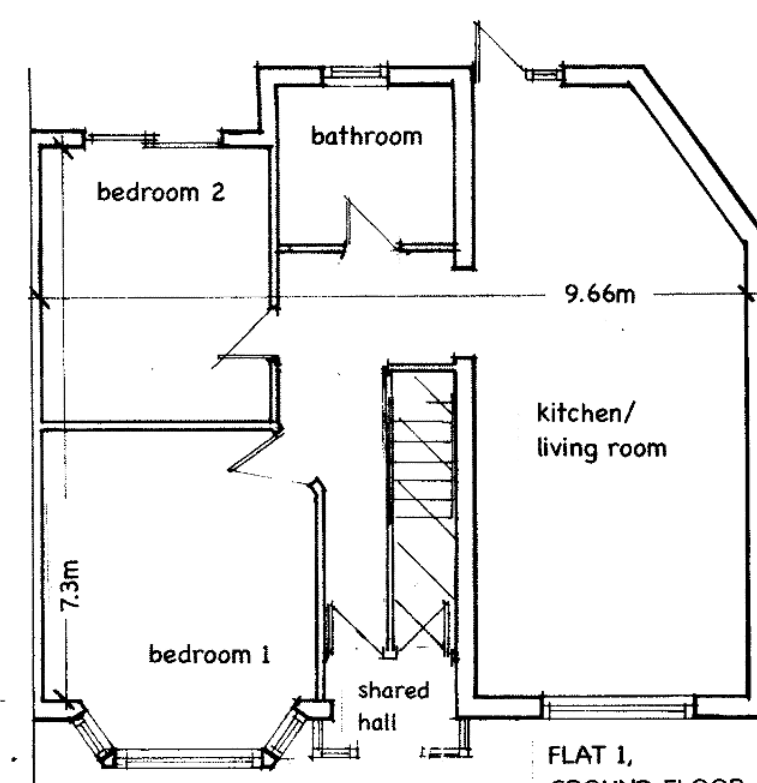


GROUND FLOOR PROPOSED

FLAT 1,
GROUND FLOOR
GIA 67.15 M SQ

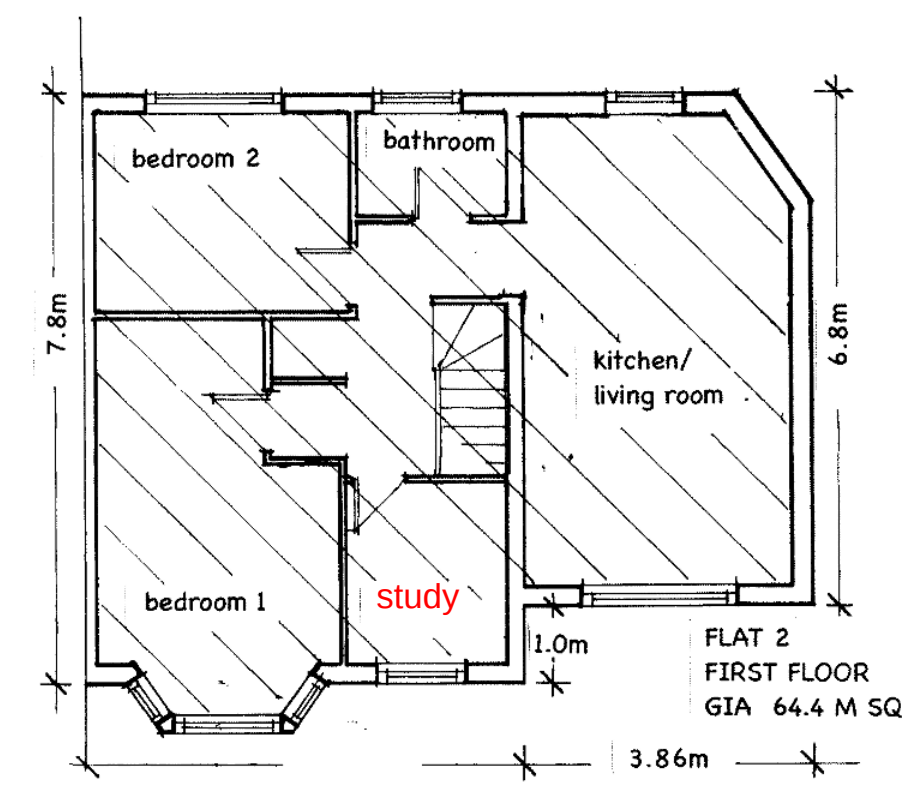

FIRST FLOOR PROPOSED

FLAT 2
FIRST FLOOR
GIA 64.4 M SQ

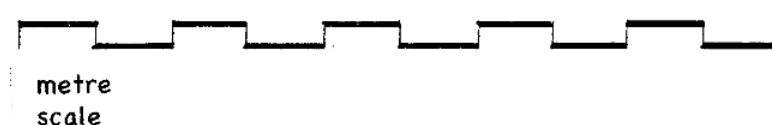

NOTE
materials to match existing building,
new roof pitch to match existing main roof

2 GORDON ROAD WEST DRAYTON UB7 8AH	CONVERSION OF EXISTING INTO TWO FLATS	scale 1:100 at A2 dwg 17 - B-03	Angus Milne building surveyor angus.milne@me.com 0784 026 9538
all dimensions to be confirmed on site		December 2017	