



NOTES	
1. ALL THE DIMENSIONS TO BE CHECKED AT SITE AS WORK COMMENCES. 2. ANY DISCREPANCIES OR OMISSIONS FOUND IN THE DRAWINGS SHALL BE REPORTED TO THE ARCHITECT IMMEDIATELY. 3. FOLLOW WRITTEN DIMENSIONS ONLY AND DO NOT SCALE THE DRAWING.	
4. ALL THE DIMENSIONS ARE IN MM UNLESS NOTED OTHERWISE. 5. THIS PROPOSAL MUST NOT BE USED FOR ANY OTHER PURPOSE OTHER THAN STATED BELOW. 6. NO WORK TO BE CARRIED OUT PRIOR TO THE APPROVAL OF THE DRAWINGS UNDER THE TOWN PLANNING AND COUNTRY PLANNING ACTS AND THE BUILDING REGULATIONS.	
<p>7. ALL DIMENSIONS, LEVELS AND DETAIL OF EXISTING STRUCTURE INDICATED ON THE DRAWING TO BE CHECKED ON SITE BY THE MAIN CONTRACTOR BEFORE COMMENCING THE WORK AND ANY VARIANCE NOTED TO BE REPORTED.</p> <p>8. MAIN CONTRACTOR TO BE RESPONSIBLE FOR NOTIFYING THE LOCAL AUTHORITY OF THE START OF THE WORK AND FOR ARRANGING REQUIRED STAGE INSPECTIONS TO BE CARRIED OUT. CLIENT TO BE ADVISED OF ANY ADDITIONAL WORKS REQUESTED BY THE BUILDING INSPECTOR.</p> <p>9. ALL DIMENSIONS READ IN CONJUNCTION WITH ALL THE STRUCTURE ENGINEER'S DRAWINGS AND CALCULATIONS.</p>	
PROJECT. <b>45 Boldmere Rd</b> <b>Pinner, HA5 1PL</b>	
DRAWING STATUS	
REV	DATA- Date Notes
DRAWING PERMISSION	
Planning Permission	
DRAWING TITLE	
<b>EXISTING PLANS</b>	
REAR SINGLE STOREY	
EXTENSION , FRONT PORCH	
<b>AND PART SIDE EXTENSION</b>	
SCALE- 1:50 @A3	DRAWN BY- DRA
DATE- Dec 2024	PROJ NO -
DRA NO- <b>AR-02</b>	REVISION- 0
CAD FILE	
 N	
	

## Existing Ground Floor Plan

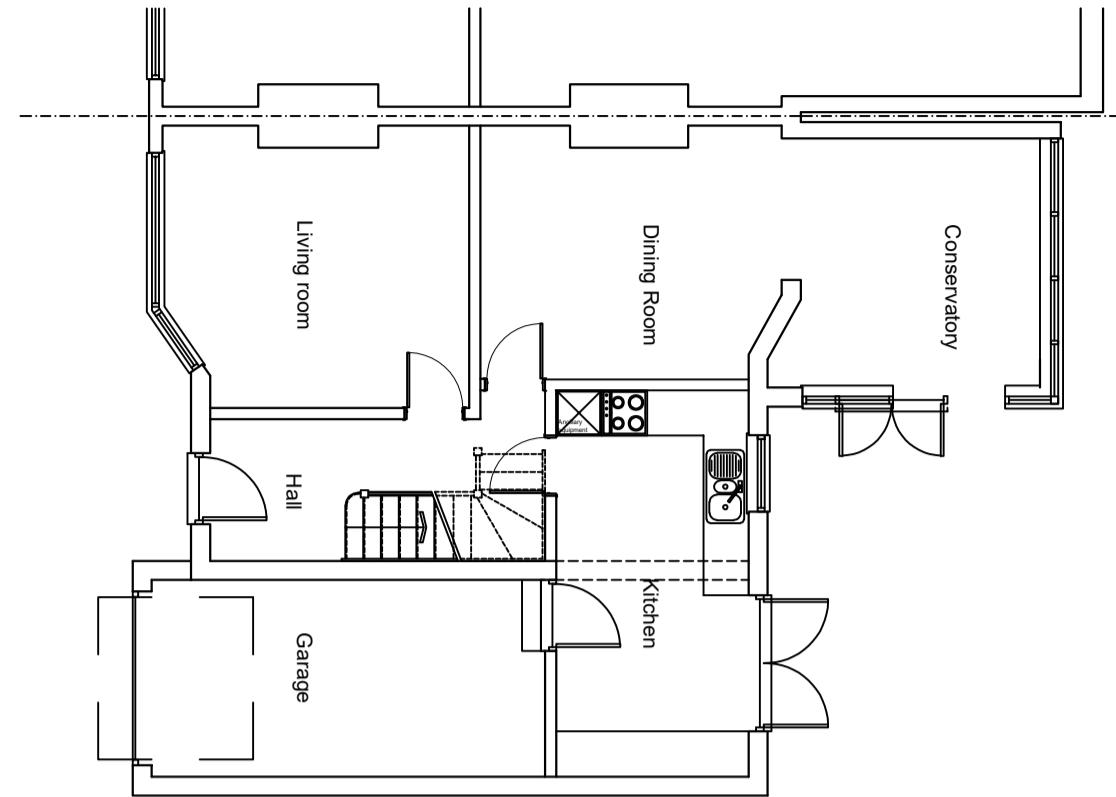

## Existing First Floor Plan

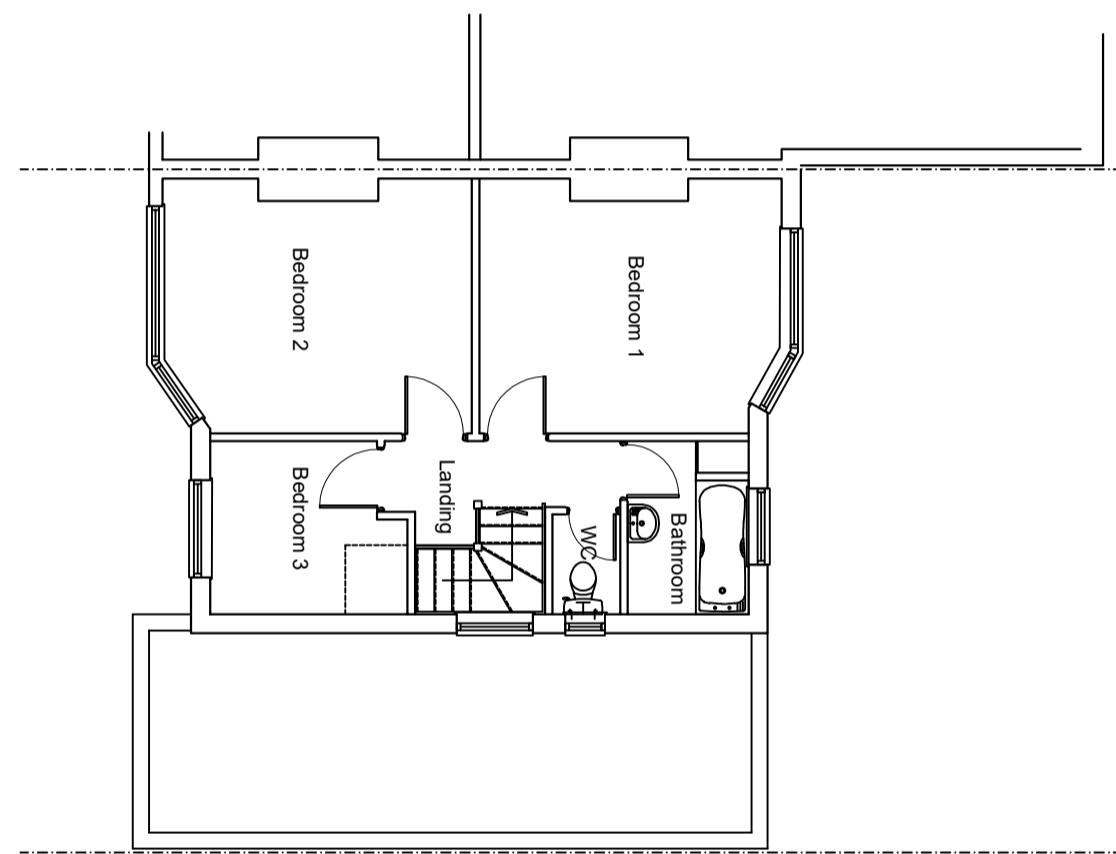

## Existing Roof Plan

