

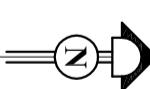


Scale bar 1:100 (Meter)

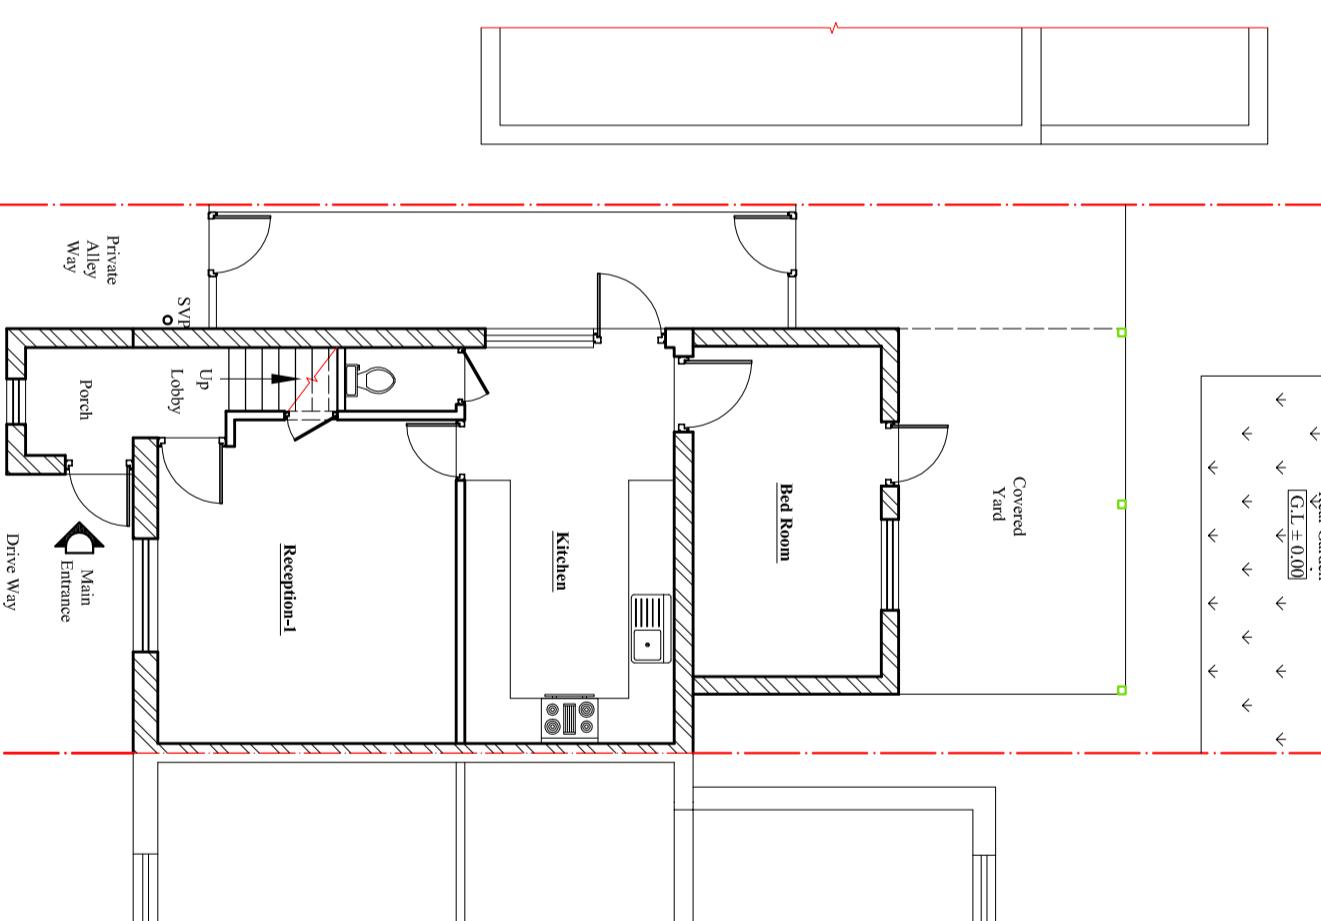

Notes:
© 2024 Blue Architecture Limited.
All rights reserved.
All drawings are for the purpose of gaining
Planning Permission approval only.
All written dimensions to be taken in
preferences to scaled dimensions.

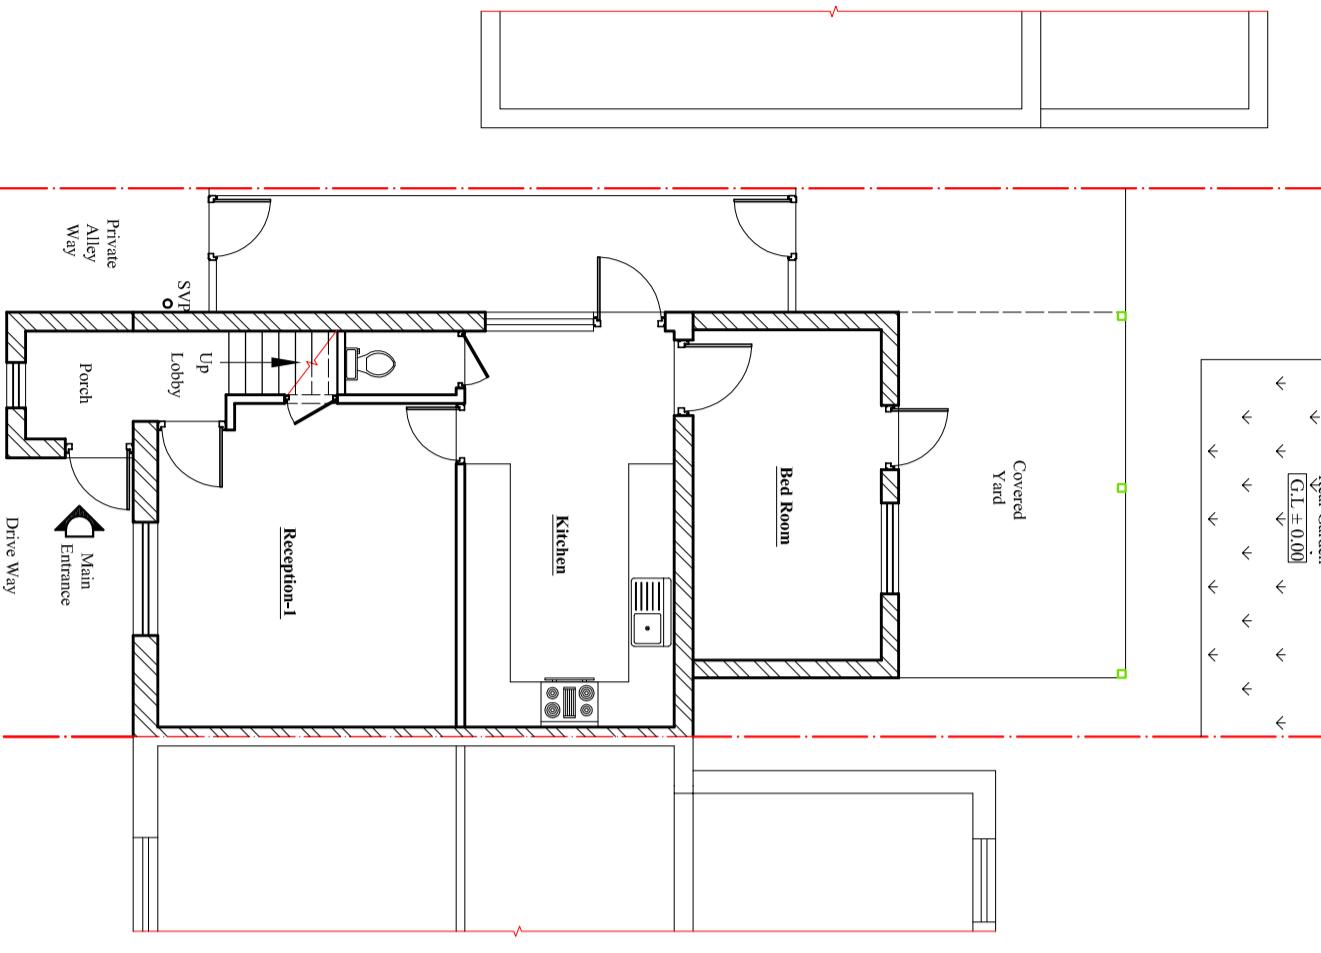

Client:
Mr. Vijay Kumar Sharma

Project:
Loft Conversion involving the erection of a Hip to Gable roof extension incorporating a rear dormer. And installation of front two rooflights.

Location:
29 Browningraves Road, Harlington,
Middlesex, UB3 5BN.

Status:
Lawful Development Certificate

Title:
Existing and proposed Ground floor plans.

Drawn by: **L.P** Str. Er. Checked by: **R.K**

Project no: **BAL-29BG** Sheet Size **A3** Sheet no. **01**

Date: **25/03/2024** Scale: **1:100**