




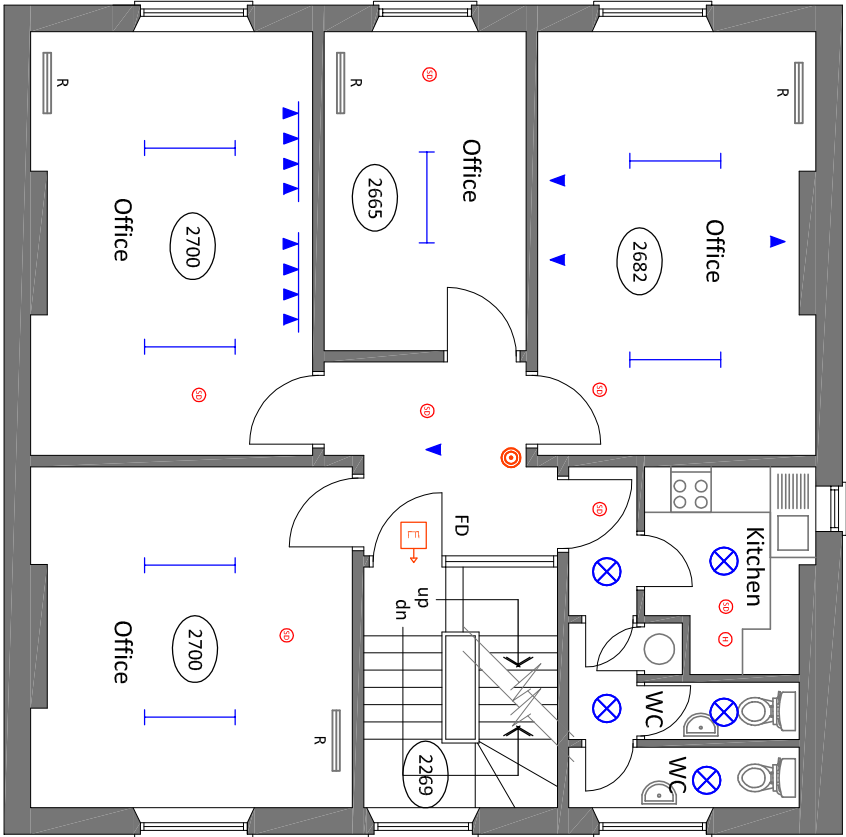


First Floor Plan

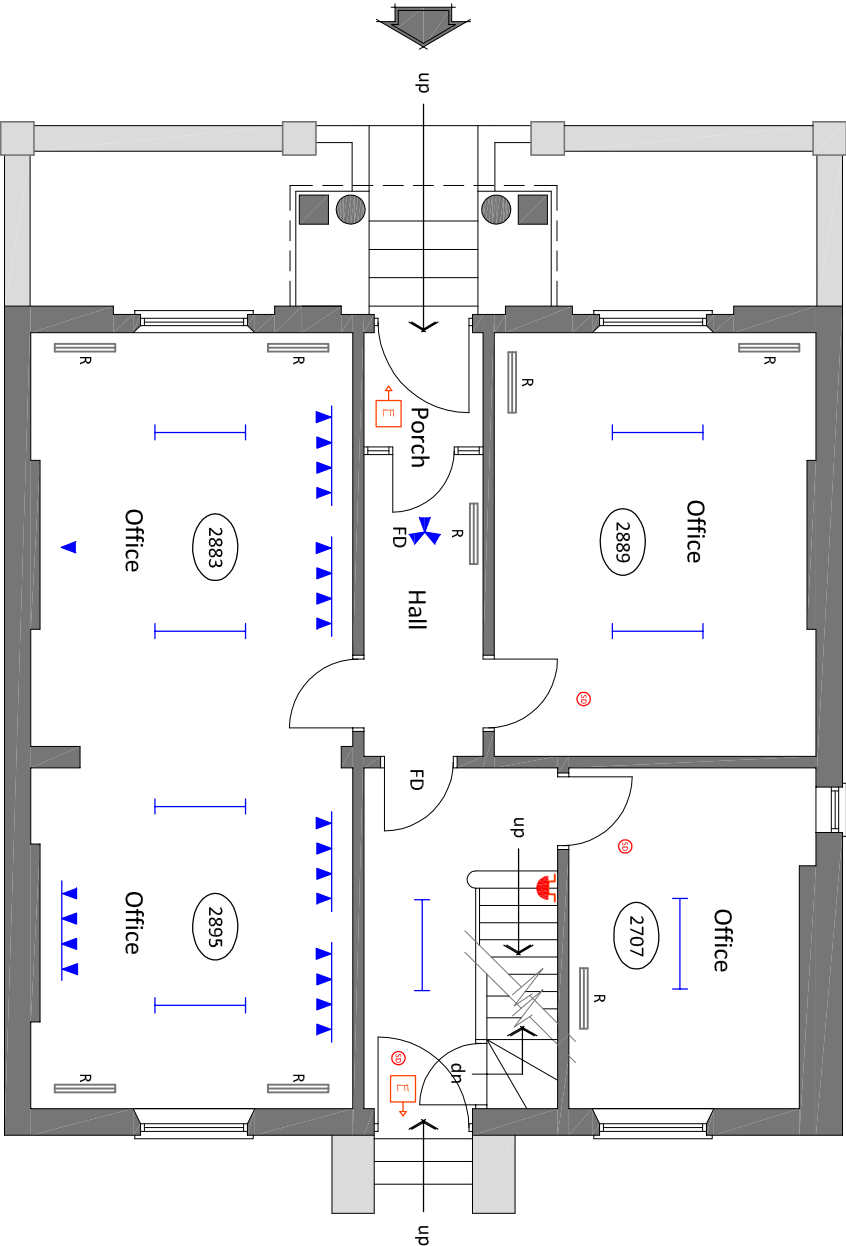


Ground Floor Plan

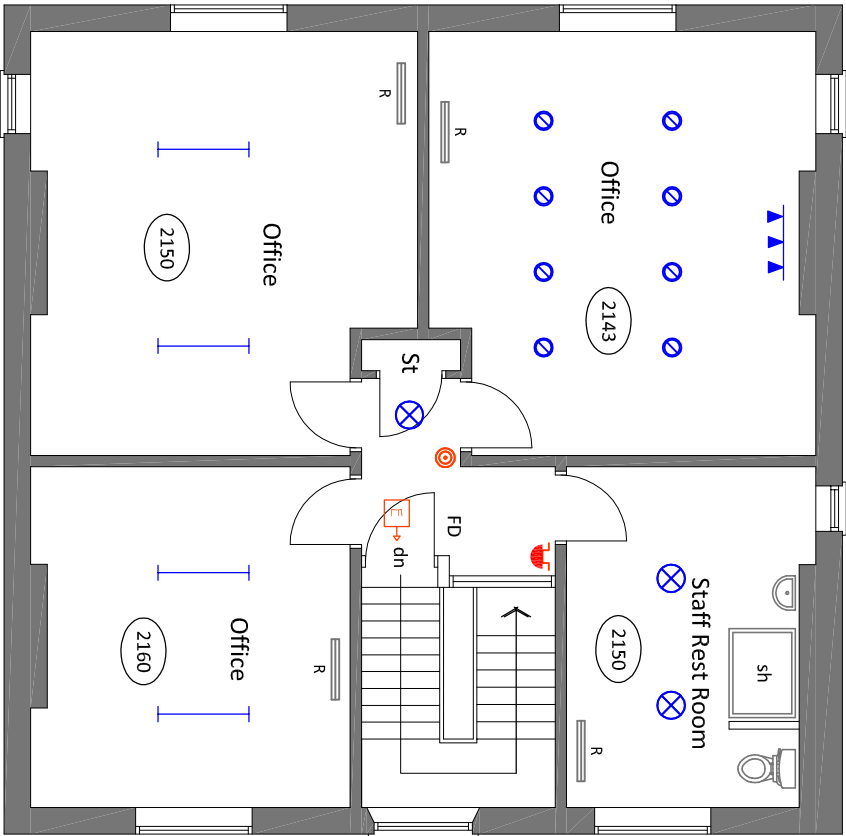


Second Floor Plan

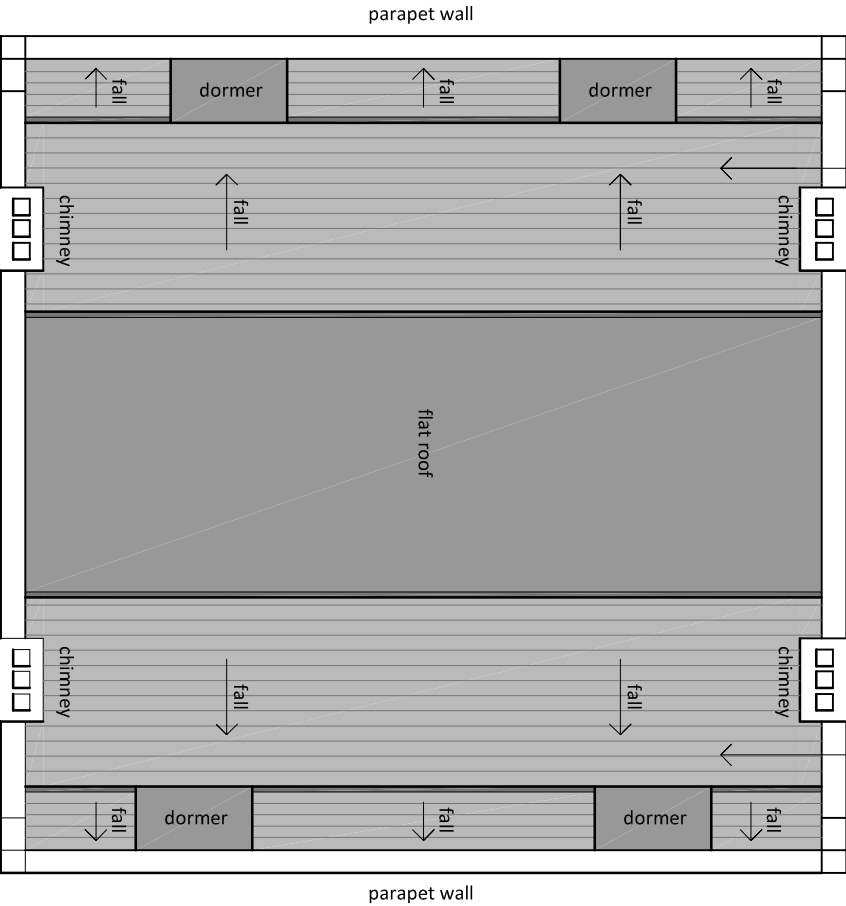

Roof Plan

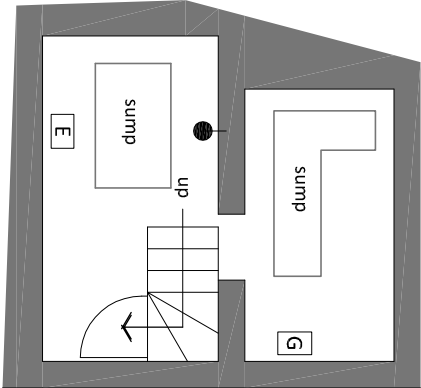


Basement Plan

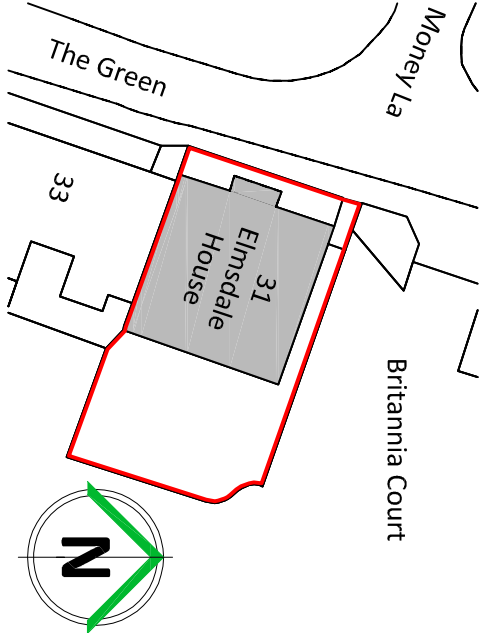

Legend

- ⊗ Circular Ceiling Light
- Fluoro. Light Fitting
- ▲ Angled Spotlights on Track
- ⊘ Fixed Downlighter
- ⊙ Smoke Detector
- ⊙ Heat Detector
- ⊙ Fire Alarm Call Point
- ⊙ Fire Alarm Sounder
- ↗ Fire Exit
- FD Fire Separation Door
- R Radiator
- G Gas Boiler
- Incoming Gas Supply
- E Elec Incoming / Meter
- ⊙ Ceiling Height

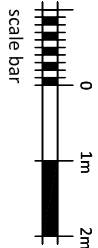

EXISTING FLOOR PLANS

Elmsdale House,
31 The Green,
Money Lane,
West Drayton
UB7 7PN