


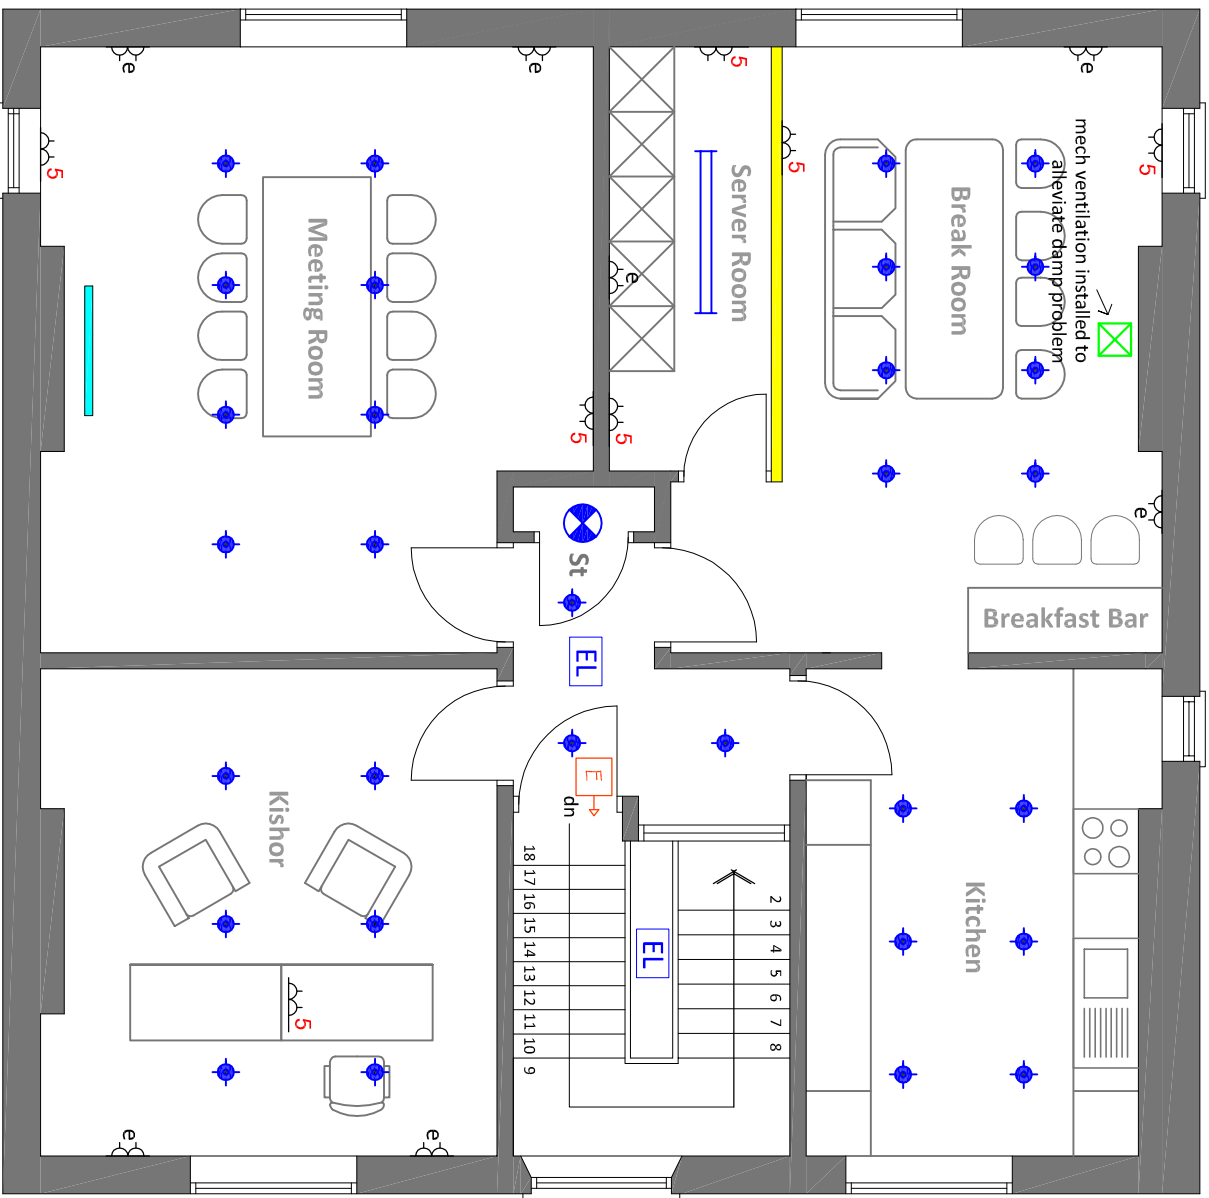


- NOTES:-
- 1) Existing light fittings to be removed unless otherwise stated
 - 2) Existing socket outlets to have covers replaced.

- new LED dichroic downlighters
- existing LED dichroic downlighters retained
- LED pendant light fittings
- LED angled track spotlights
- 1500W twin tube fluoro light fitting with diffuser
- ceiling mounted light fitting
- wall mounted flat TV screen

- LED emergency light fitting
- fire exit route

- new twin socket outlet
- existing twin socket outlet
- new twin socket outlet with Cat 5

- hand dryer

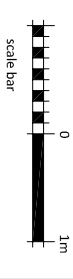

PROPOSED SECOND FLOOR - 2 of 2

Elmsdale House,
31 The Green,
Money Lane,
West Drayton
UB7 7PN

REVISION A - Mar 3 2022
Various amendments
following site meeting
with Conservation Officer
on 1st March 2022

pgs design
mobile: 07827 930918
pgsdesign2014@gmail.com

Electrical & Furniture Layout