



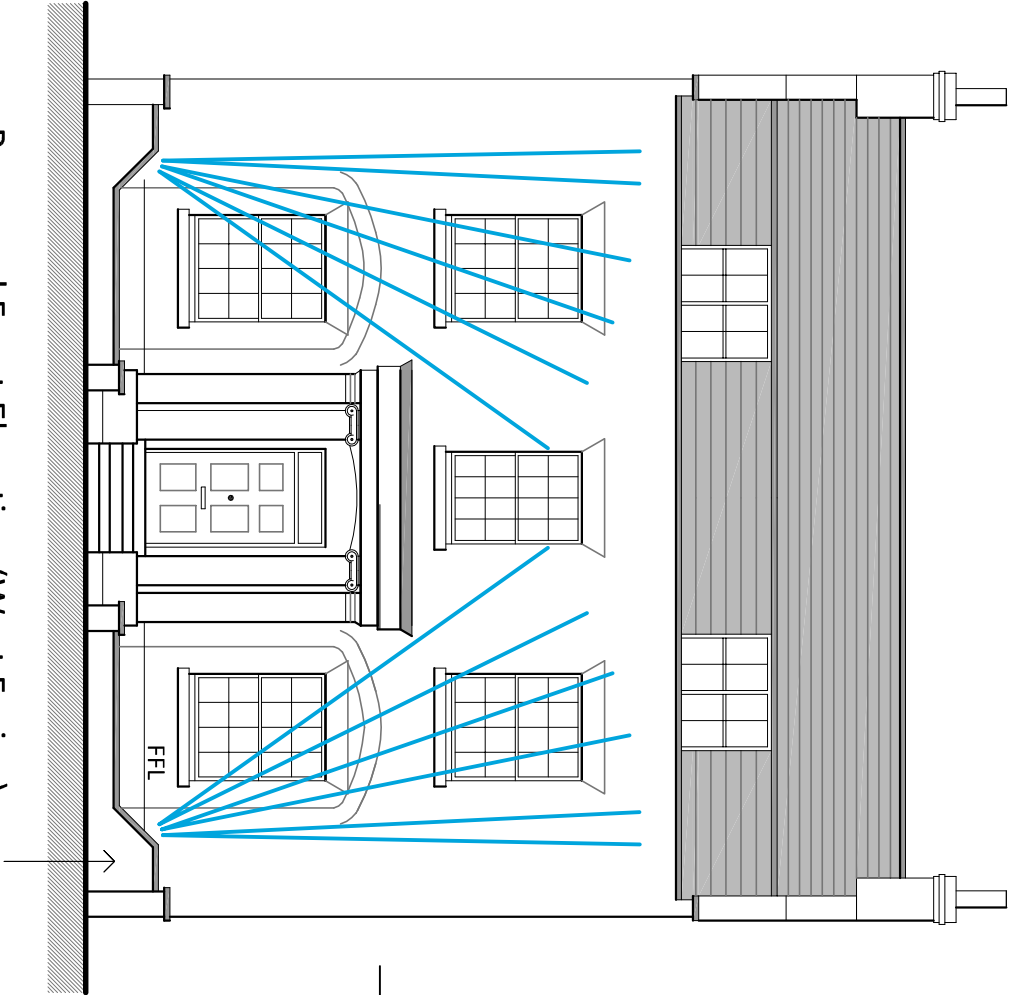


Proposed Front Elevation (West Facing)

2 No LED floodlight units to illuminate front facade. Units concealed behind low level front boundary wall

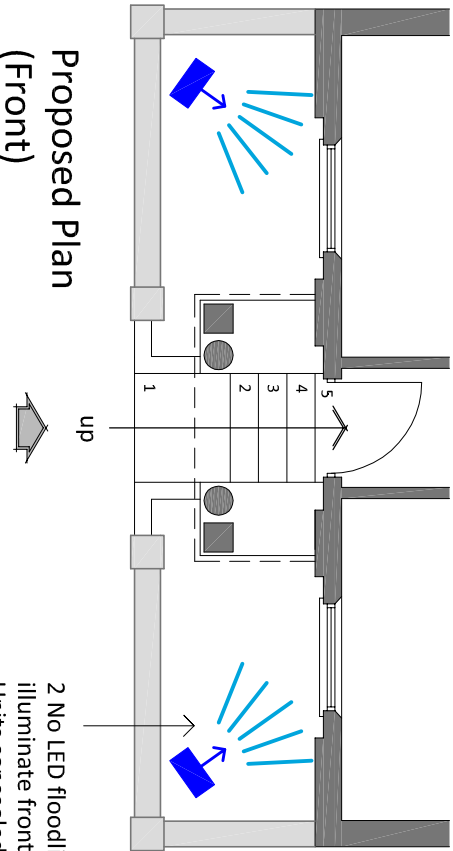


Proposed Plan (Front)

2 No LED floodlight units to illuminate front facade. Units concealed behind low level front boundary wall

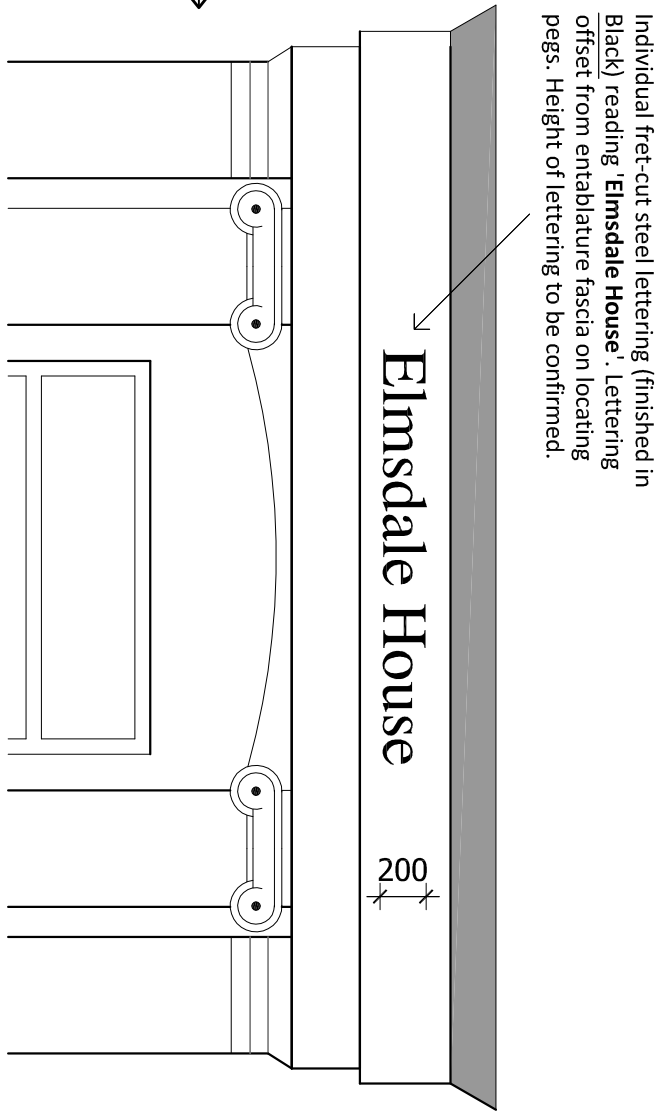


Proposed Signage on Entablature Fascia

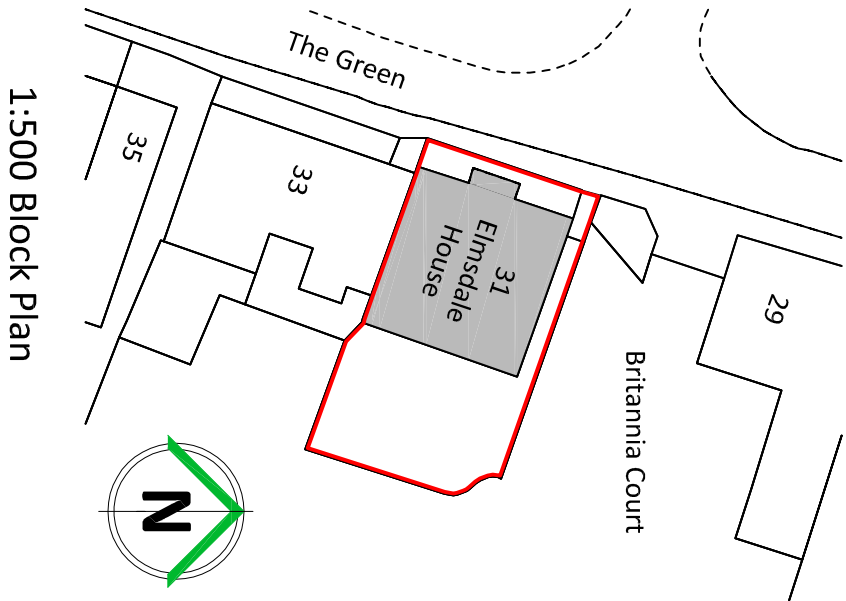

1:500 Block Plan



Existing Front Elevation (West Facing)

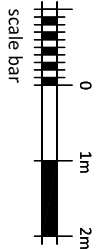

**PROPOSED
FRONT ELEVATION**
New Signage & Flood
Lighting

Elmsdale House,
31 The Green,
Money Lane,
West Drayton
UB7 7PN

dwg no:- 21.35.09 scale:- 1:100 @ A3 date:- Jan 2022

pqs design
mobile: 07827 930918
pqsdesign2014@gmail.com