


EXTENDED BEZEL

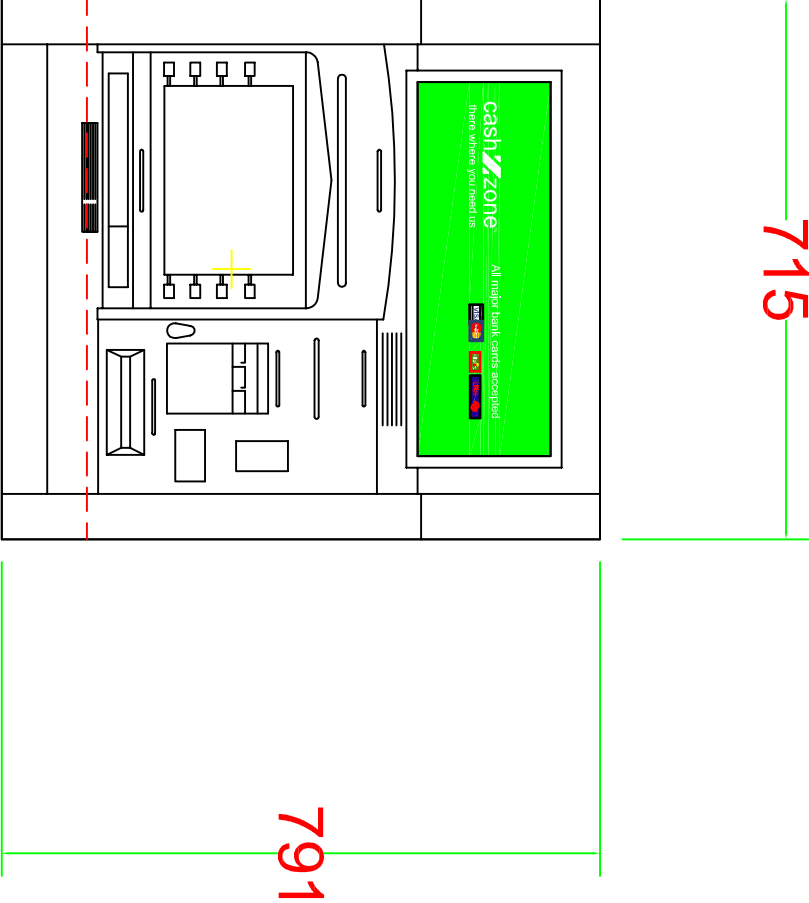

NEW WAVE DRAWING				drawing approval			
TITLE							
CASHZONE 5887 EXT ILLUMINATED LOGO PANEL							
DRAWN ND				NAME:-			
DATE 21/03/2016				POSITION:-			
SCALE 1:10 @ A3				APPROVED:-			
SHEET SHEET 1				SIGNED:-			
REVISION							
REVISION DESCRIPTION							
DATE							
BY							
DATE:-							

- SIGN MATERIALS :-
- GREEN PERSPEX SHEET WITH WHITE LETTERING AND BANK SYMBOLS IN VARIOUS COLOURS
- METHOD OF ILLUMINATION :-
- ROWS OF LED LIGHTS BEHIND THE TEXT
 - WHITE LETTERING IS TRANSLUCENT
 - STATIC ILLUMINATION
 - INTERNAL ILLUMINATION
 - APPROX > 60 LUX @ 1.0 METRE AND WITH AMBIENT LIGHTING > 80 LUX