



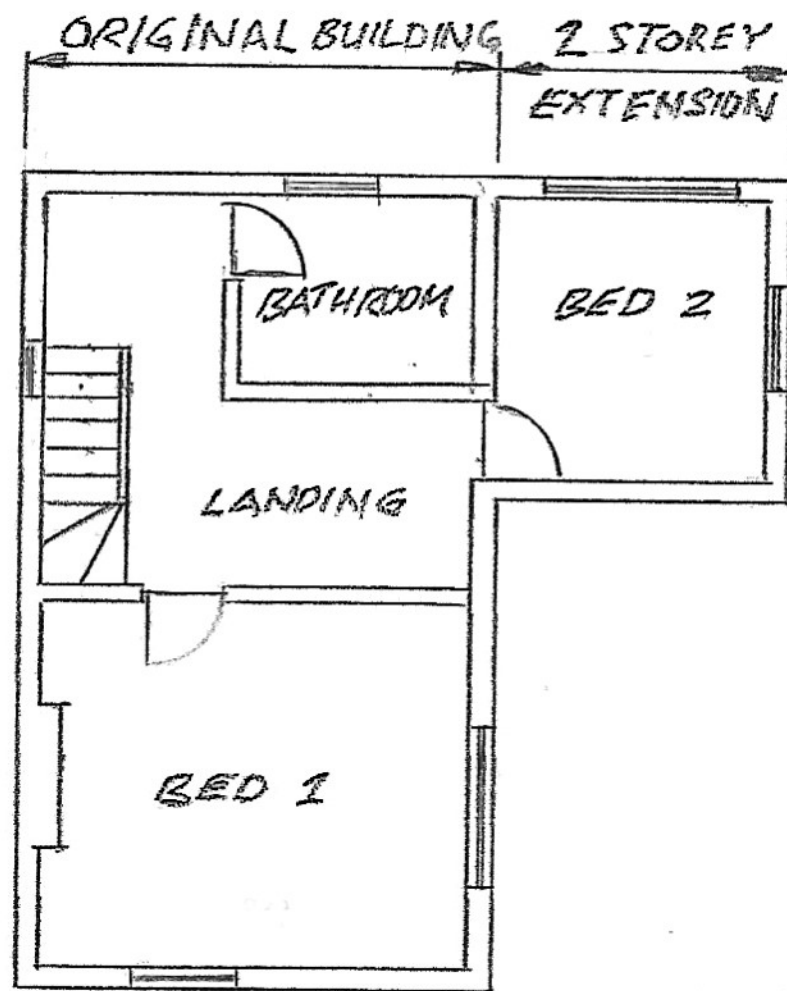

FIRST FLR PLAN - PROPOSED.

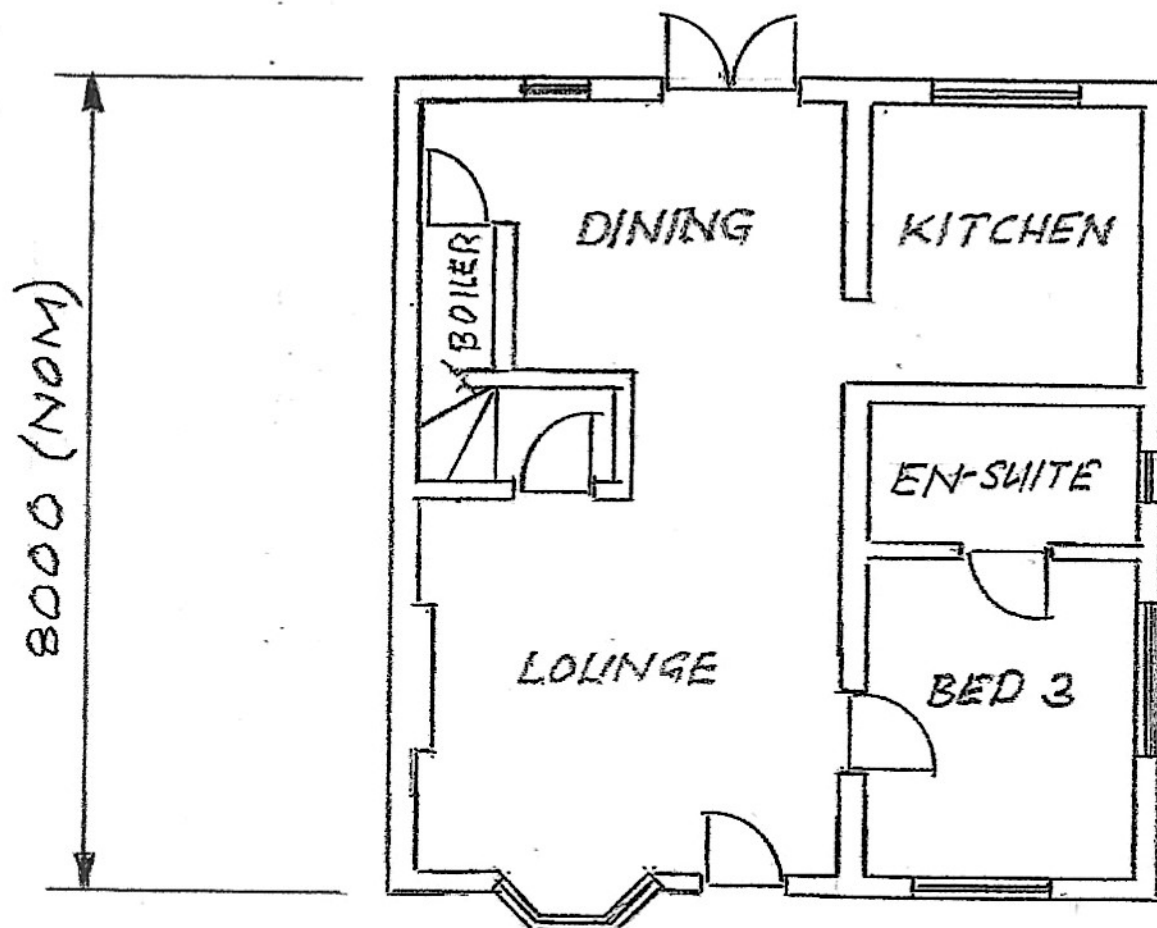

GROUND FLR PLAN - PROPOSED.
LOOKING SOUTH.

SCALE. 1:100

SHT. 3 OF 7

539 BATH RD LONGFORD LBT OEL
REPLACEMENT OF EXISTING PVC WINDOWS & DOORS.

APPLICATION. 25464/APP/2025/459 (ORIG APP. PP-13743140)