



D02 P1

- Do Not Scale - If In Doubt Ask -

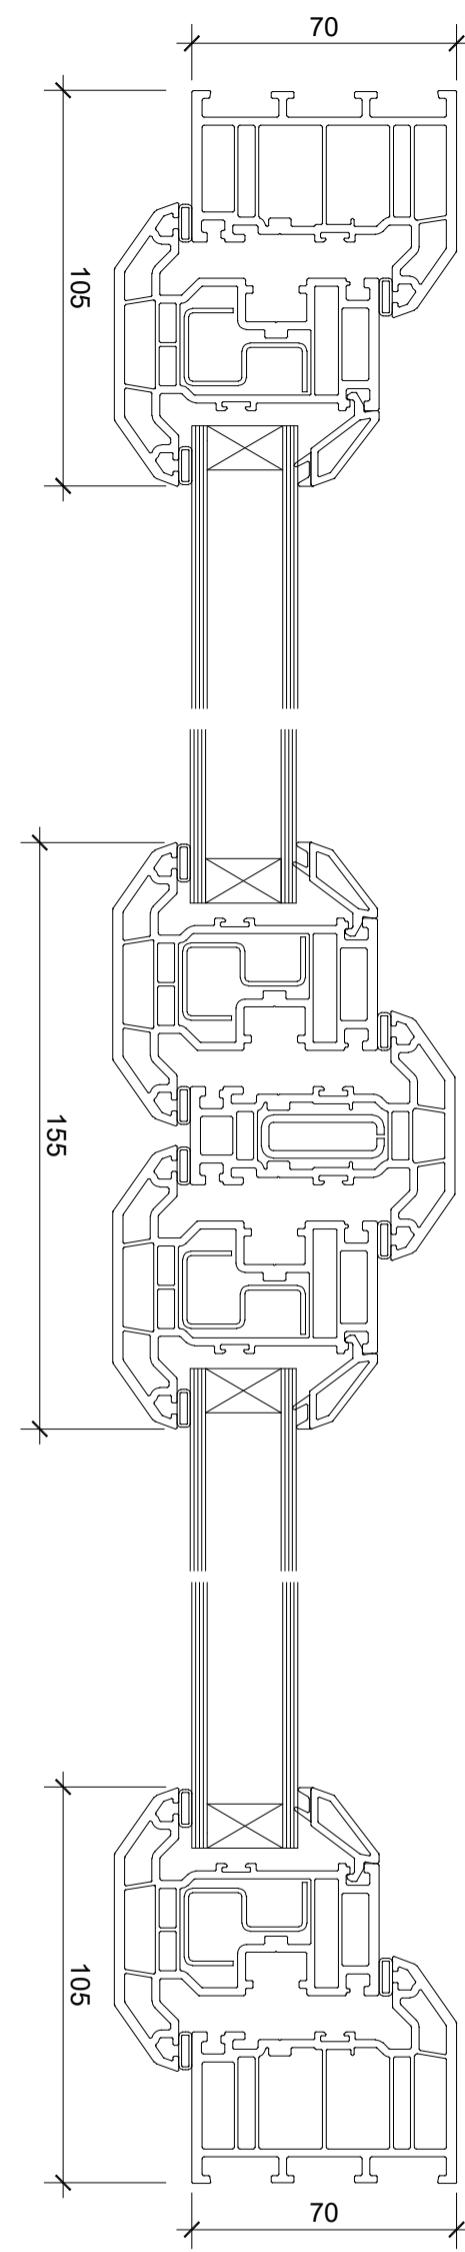

Section B - B

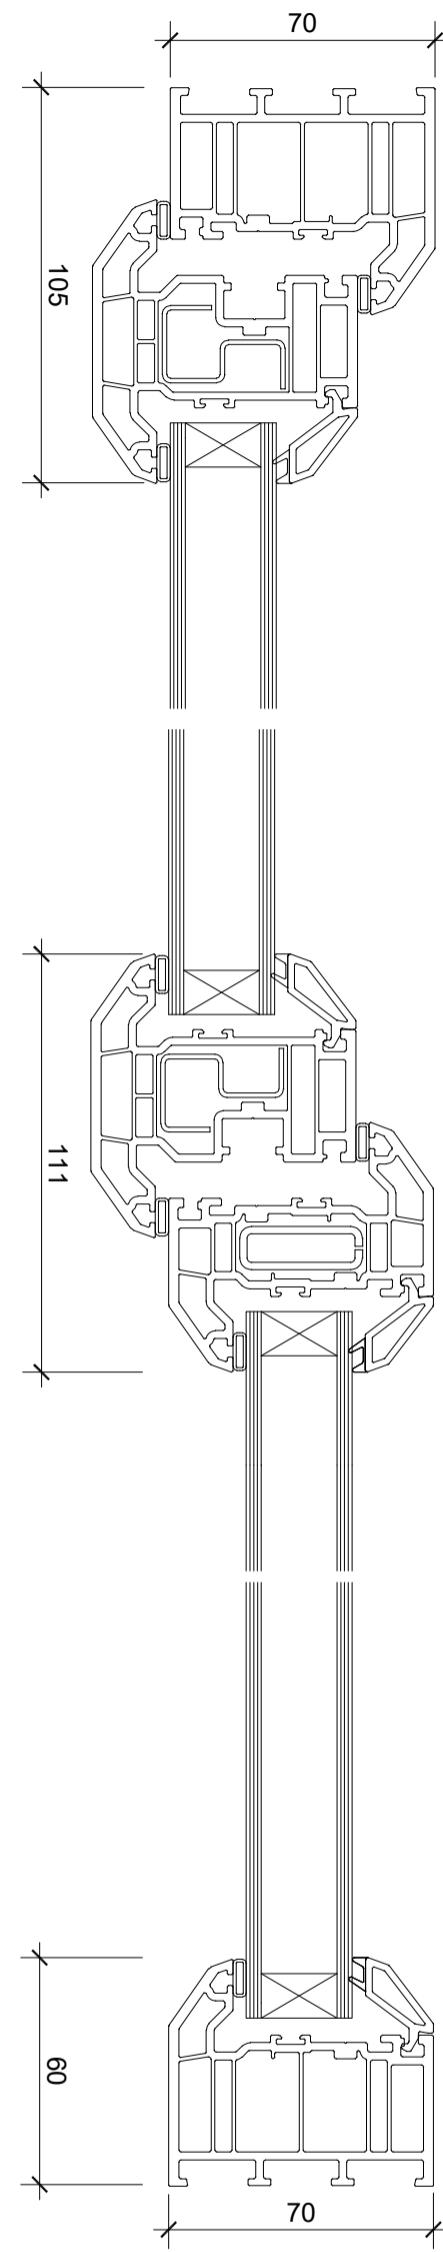

Section A - A

evander
living protected

Broadgate House Broadway Business Park,
Chadderton, Oldham, England, OL9 9JA

t.0800 590 925

e. Glazing.shop@evander.com

HO215520
539 BATH ROAD
WEST DRAYTON
UB7 0EL

TYPICAL SECTIONS
THROUGH WINDOWS

| | | |
|-------------|------------|------------|
| Designed by | Date | Scale @ A3 |
| AWW | 16.05.25 | 1:2 |
| DWG No. | Sheet Ref. | Rev. |
| AW1194 | D02 | P1 |

THIS DRAWING AND DESIGN IS THE SOLE PROPERTY OF EVANDER AND MUST NOT BE COPIED OR COMMUNICATED IN WHOLE OR PART TO ANY THIRD PARTY WITHOUT CONSENT FROM THE COMPANY

drawings produced by
ev design
2, Millgate, Tintagel, Lantwit-on-Avon, Vale of Glamorgan, CF10 2BL
e. ev design@yandex.co.uk
t. 07733 231332

| | | |
|---|--------------------------|--------------------------|
| All dimensions to be confirmed or provided by architect / main contractor unless otherwise agreed | | |
| STATUS A | Approving Engineer | Comment |
| STATUS B | <input type="checkbox"/> | Provisional with comment |
| STATUS C | <input type="checkbox"/> | Rejected |
| Date | | |
| Signature | | |

FOR APPROVAL