


E03 P1


- Do Not Scale - If In Doubt Ask -

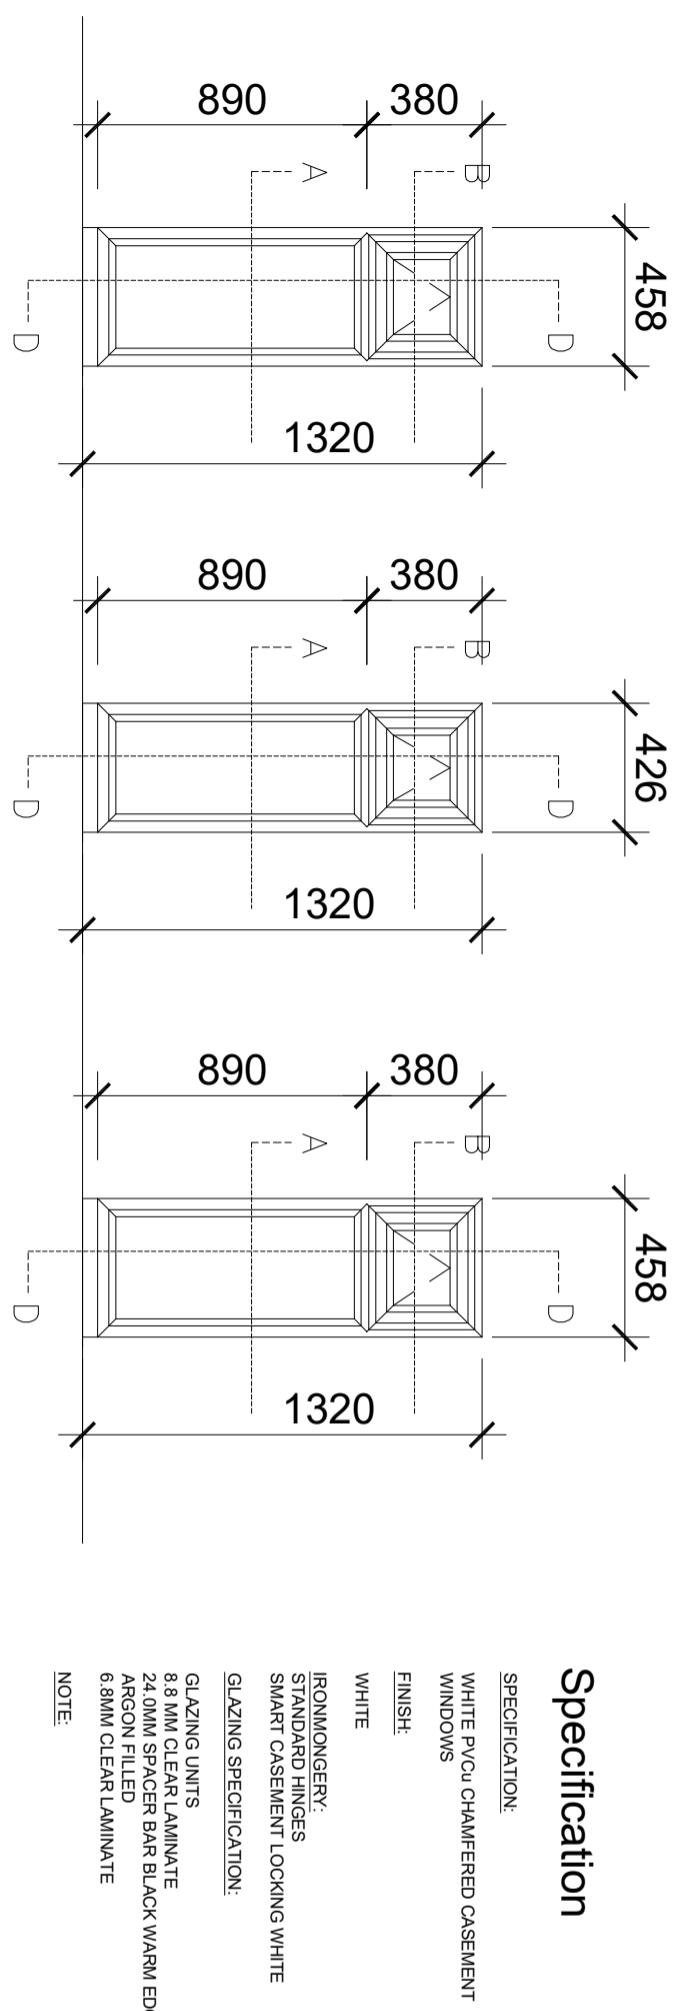

Living Room (1)
Item 2
1 No Reqd Thus


Living Room (2)
Item 2
1 No Reqd Thus

Living Room (3)
Item 2
1 No Reqd Thus

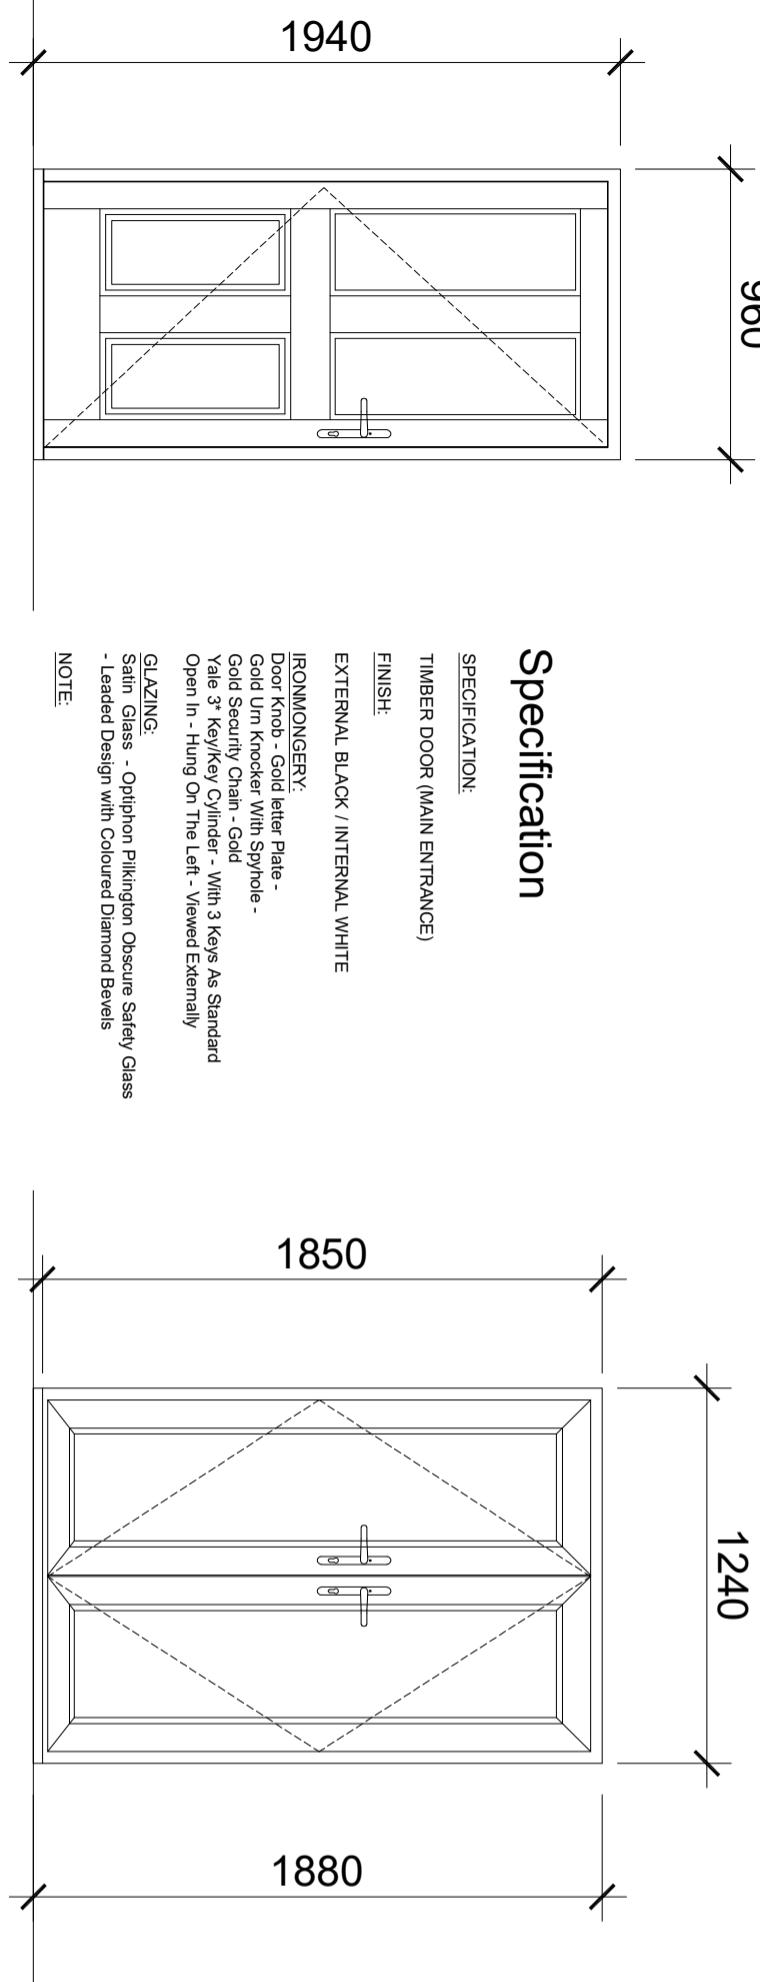

Front Door
Open In
Item 3
1 No Reqd Thus

Dining Room
Open Out
Item 13
1 No Reqd Thus

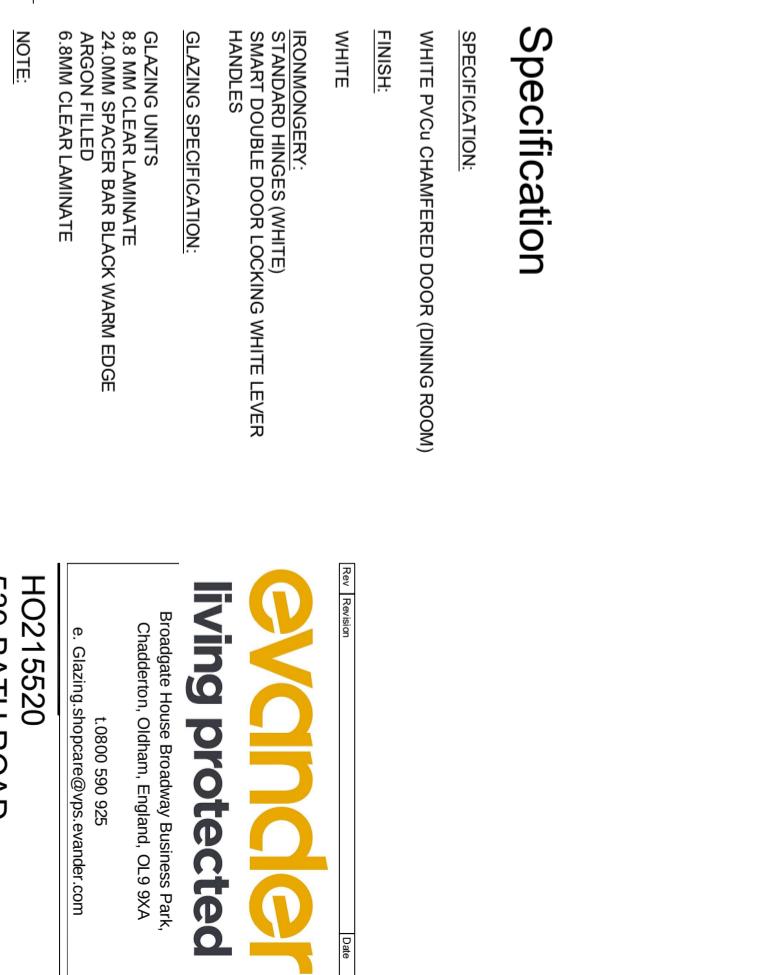

evander
living protected

Broadgate House, Broadway Business Park,
Chadderton, Oldham, England, OL9 9JA
t. 0800 590 925
e. Glazing.shop@evander.com

HO215520
539 BATH ROAD

WEST DRAYTON
UB7 0EL

GENERAL ARRANGEMENT
DRAWING

ELEVATIONS & SPECIFICATION