




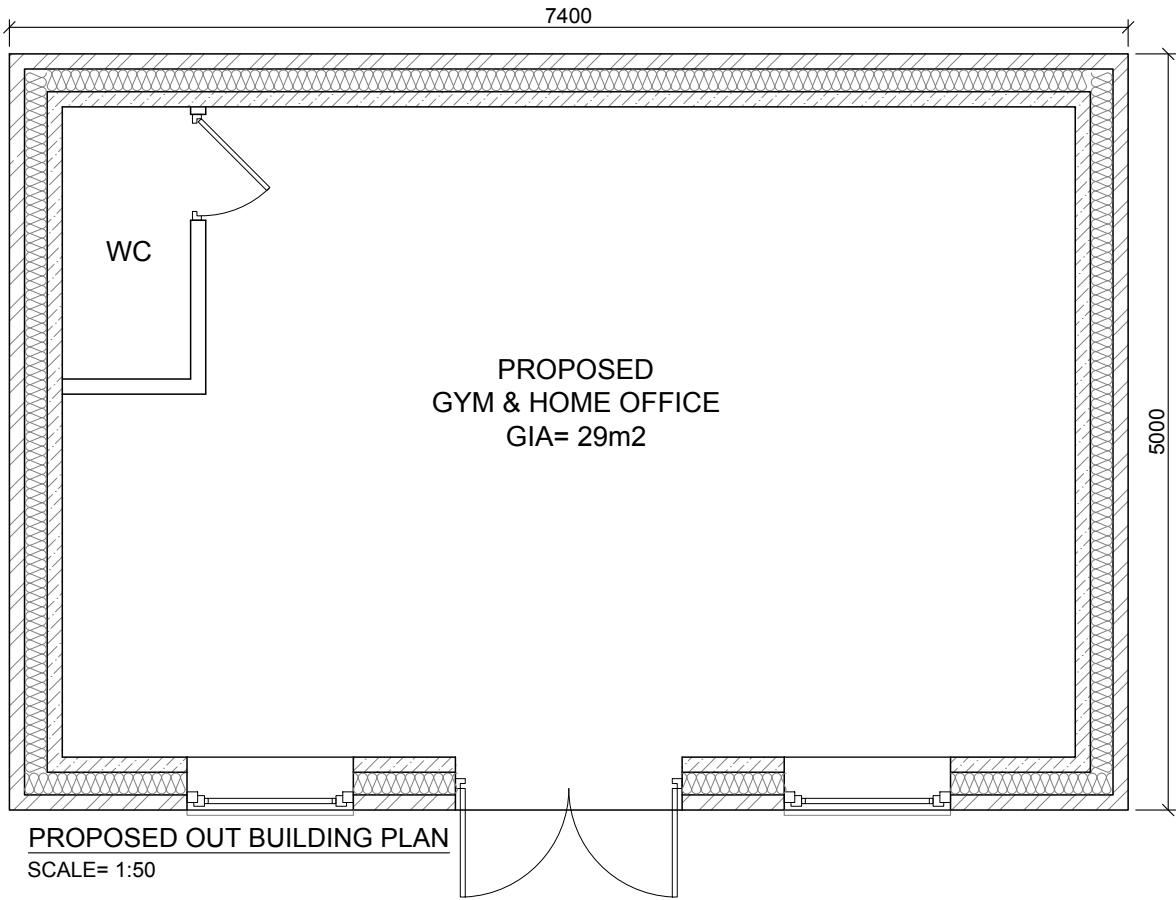


PROPOSED OUT BUILDING PLAN
SCALE= 1:50

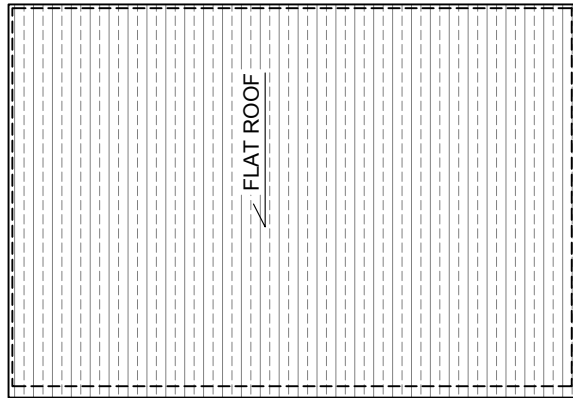


PROPOSED ROOF PLAN
SCALE= 1:00

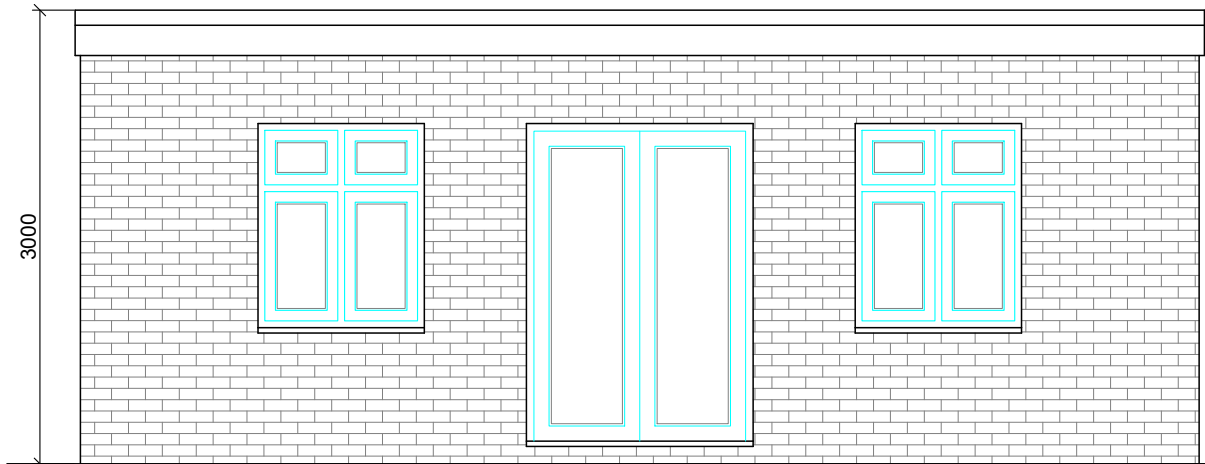


PROPOSED FRONT ELEVATION
SCALE= 1:50

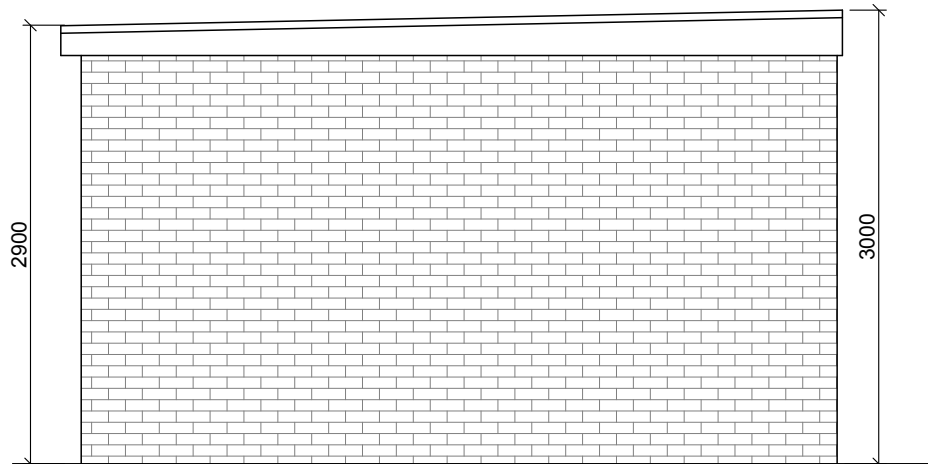


PROPOSED WEST SIDE ELEVATION
SCALE= 1:50

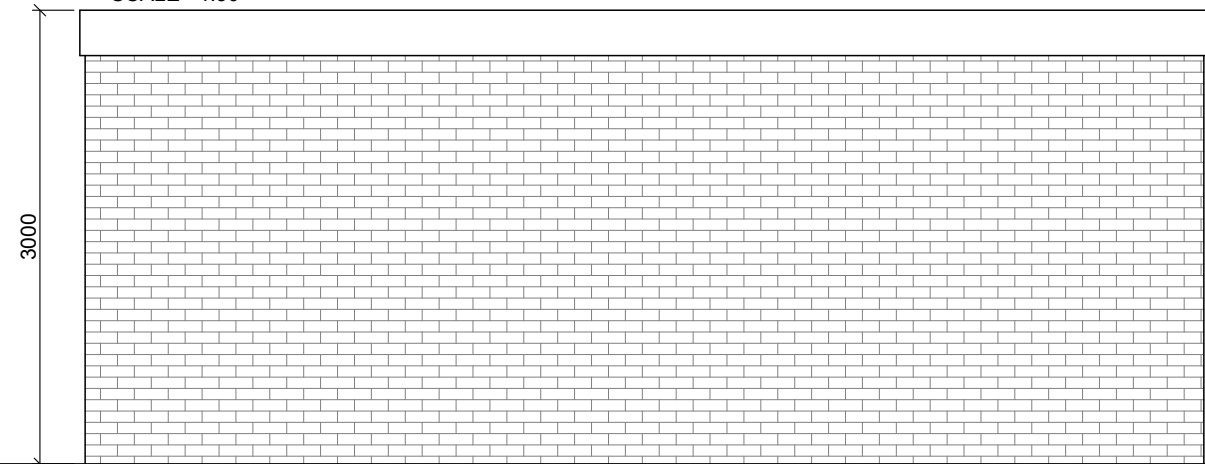

PROPOSED REAR ELEVATION
SCALE= 1:50

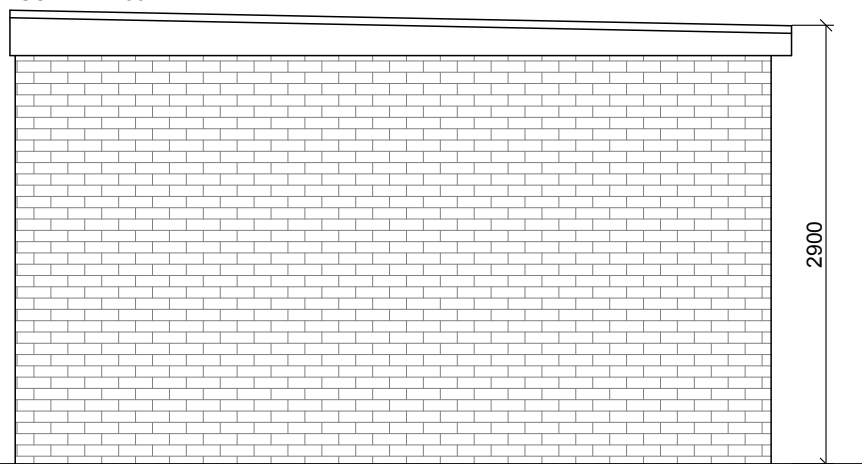

PROPOSED EAST SIDE ELEVATION
SCALE= 1:50

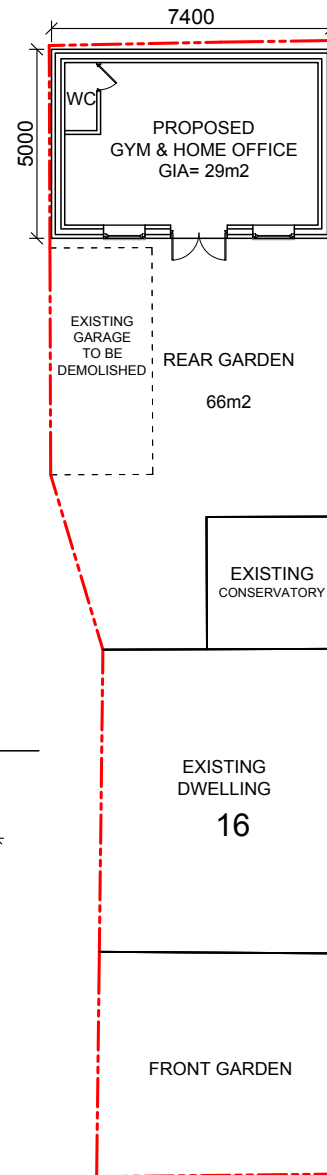

PROPOSED BLOCK PLAN
SCALE= 1:200

ALL EXTERNAL MATERIAL TO BE MATCH EXISTING HOST PROPERTY.

Rev.No	DATE	REV. NOTE
CAD REF		

Project Title		
PROPOSED OUTBUILDING FOR ANCILLARY USE		
Layout Name		
PROPOSED FLOOR PLANS & ELEVATIONS		
Client	MR. POBRE DACOSTA	
Site	16 DELLFIELD CRES, COWLEY, UXBRIDGE UB8 2ET.	
Drawn By		Designed By
LT		SA
Drawing No		Revision No
16DC/A-002		
Compass	Date	Scale
	04-JULY-2026	1:50&1:100
	Project No	Sheet No
		-
HEAD OFFICE : S A Design & Management Ltd saudahmad67@gmail.com Phone : 0044 7930880404		

