




1 EXISTING GROUND FLOOR  
AS EXISTING

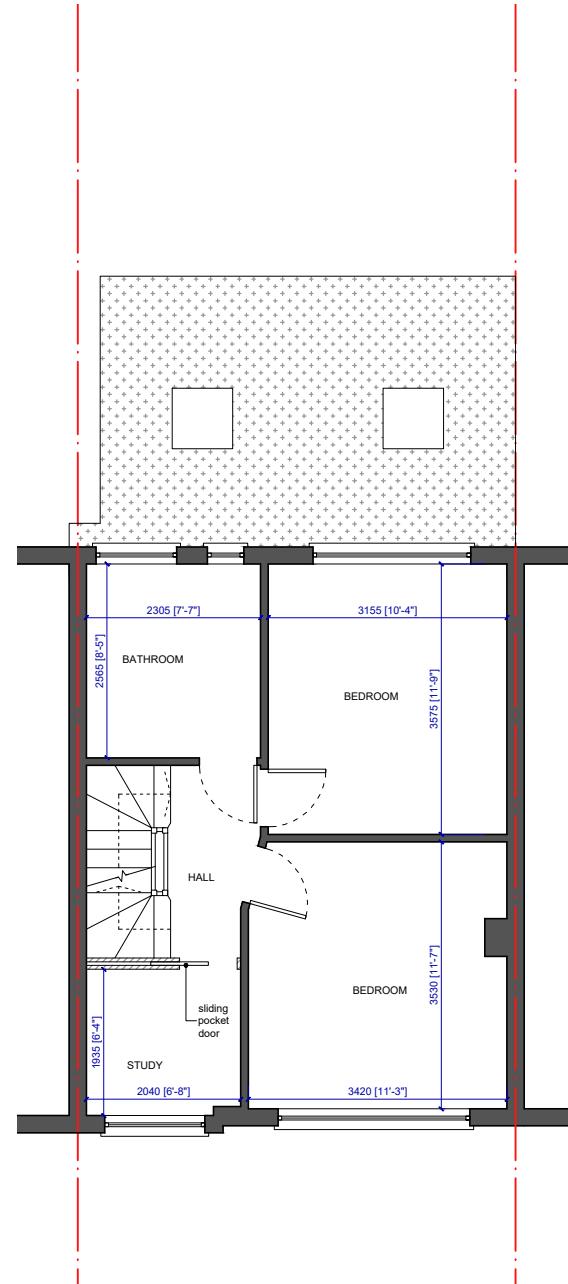


2 PROPOSED FIRST FLOOR

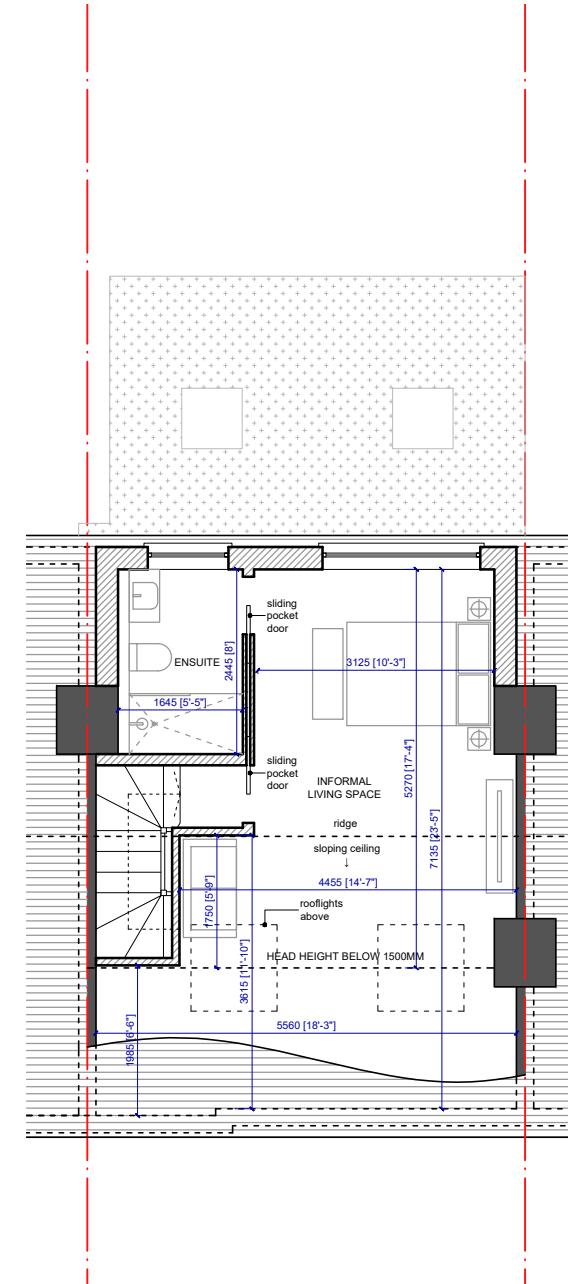

3 PROPOSED SECOND FLOOR

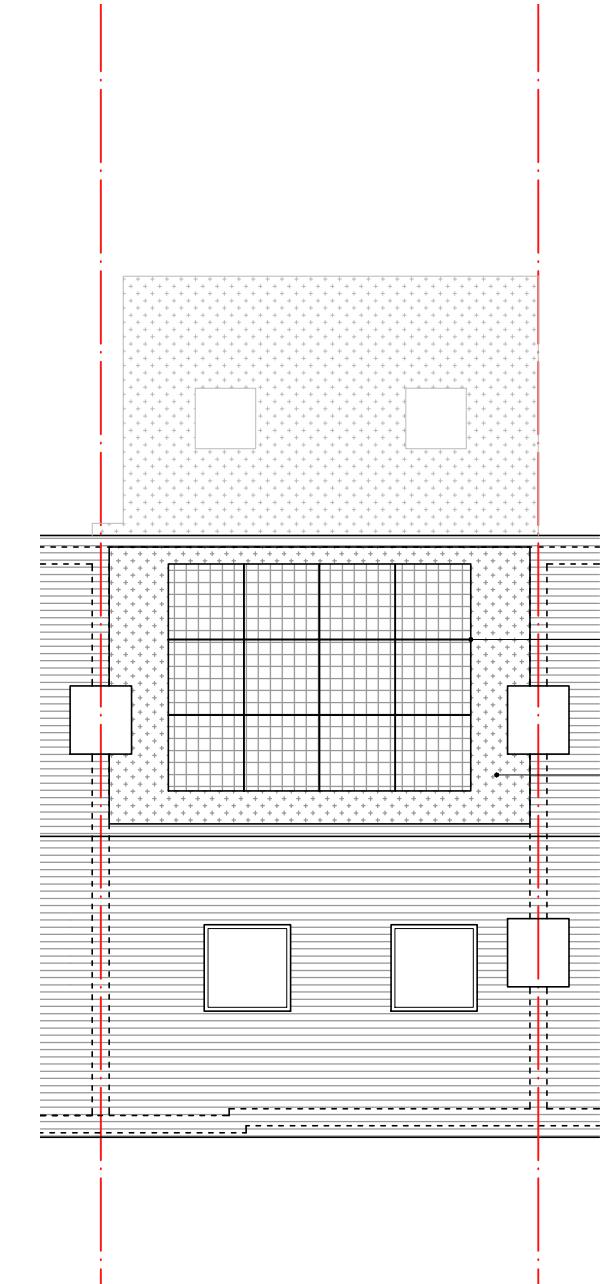

4 PROPOSED ROOF

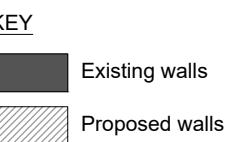

A. 04/08/22 - revised to client comments

REVISION:



BANYAN TREE  
ARCHITECTS

E: INFO@BANYANTREEARCHITECTS.COM

T: 07980 765732

PROJECT:	84 WEST END ROAD, RUISLIP, HA4 6DS
DRAWING:	PN_200_PROPOSED PLANS
SCALE:	1:100 @ A3
DATE:	05/07/22
REVISION:	A
STATUS:	PLANNING



0m 1m 2m 3m 4m

All dimensions to be checked on site prior to construction.

All drawings to be read in conjunction with structural engineer's drawings.