

GENERAL NOTES

All dimensions, levels, sizes, positions and locations of particulars as indicated on drawings are to be verified by the appointed contractor on site prior to engaging in works.

Any discrepancies must be reported to the Designer/Engineer/Surveyor or responsible person/s immediately.

No dimension to be scaled from the drawings for construction purposes unless otherwise indicated. All work is to comply with current Building Regulations.

Party Wall etc Act 1996 would apply and contractor is to ensure that no work is commenced until this formality is completed.

The sole purpose of this drawing is the procurement of Planning Permission and Building regulation approval and work is NOT to commence before such approvals.


Where the drawing is used for the works, contractors should request at the time of tender, form the tenderer, full specification and schedule of works. To avoid any disputes, the drawings would be used to resolve matters.

Contractors to assure and satisfy himself that necessary Planning permission and Building Regulations are approved before tendering or commencement if works.

The competent person is to send to the local authority via the scheme provider a self certification certificate within 30 days of the electrical works completion. The client must receive both a copy of the self certificate and a BS7671 Electrical Installation Test Certificate (Reg.P1)

The Gas and Boiler installations will be carried out by a suitably qualified CORGI registered gas engineer or equal approved.

The contractor is responsible for ensuring compliance with the CDM Regulations and appropriate Health & Safety on site precautions.

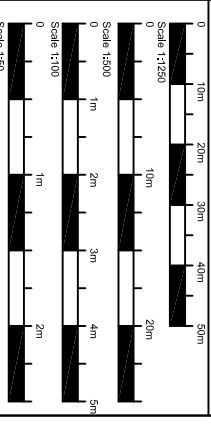

www.dhivadesigns.co.uk
DHIVA DESIGN LTD


P5	REMOVE CONSERVATORY	NP	20.03.2026
P4	OFFICER AMENDMENTS	NP	20.03.2026
P3	SIDE AMENDMENTS	NP	09.02.2026
P2	CLIENT AMENDMENTS	NP	10.02.2026
P1	CLIENT AMENDMENTS	NP	04.02.2026

SITE ADDRESS
320 WEST END ROAD
RUSLIP
HA4 6RD


DRAWING TITLE
PROPOSED ELEVATIONS

DATE	DESIGNED BY
MARCH 2026	NP
SCALE	CHECKED BY
1:100 @ A3	


DRAWING NO.
DD395-06-P5

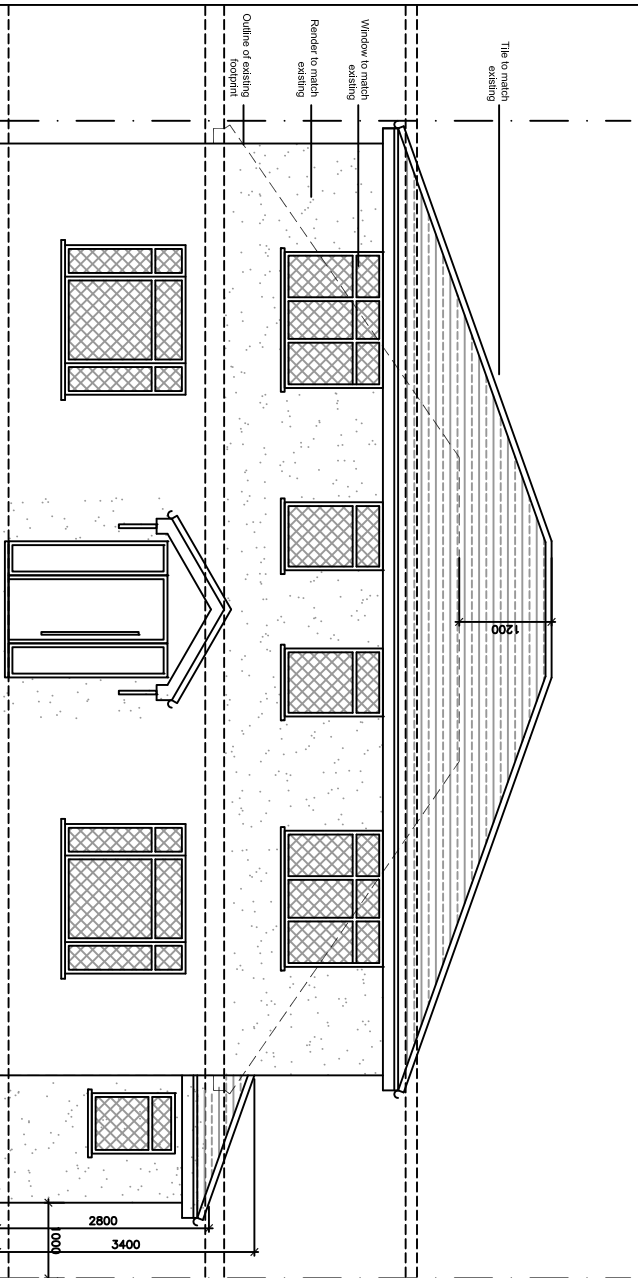


PROPOSED FRONT ELEVATION

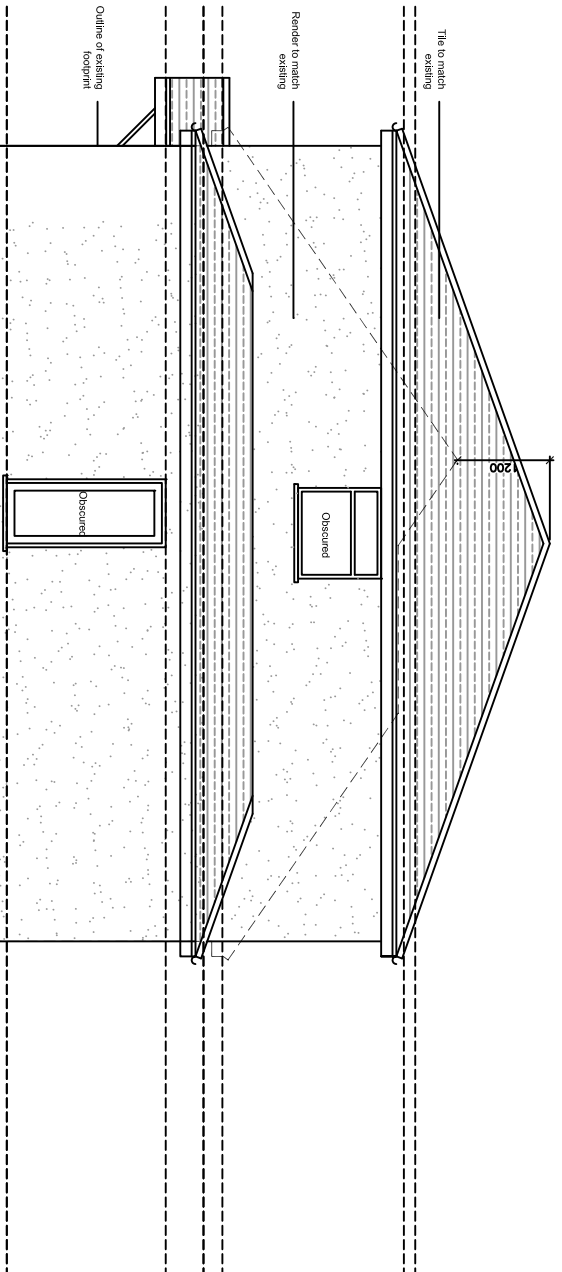

PROPOSED SIDE ELEVATION 1

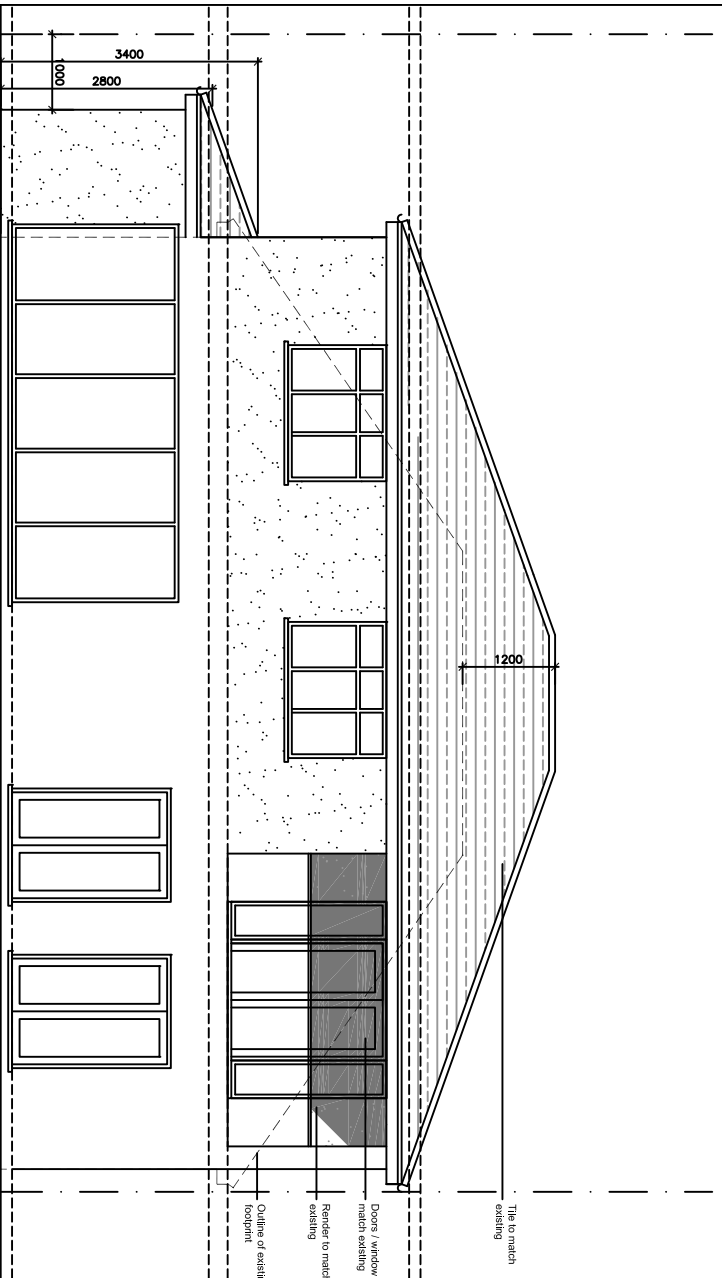

PROPOSED REAR ELEVATION

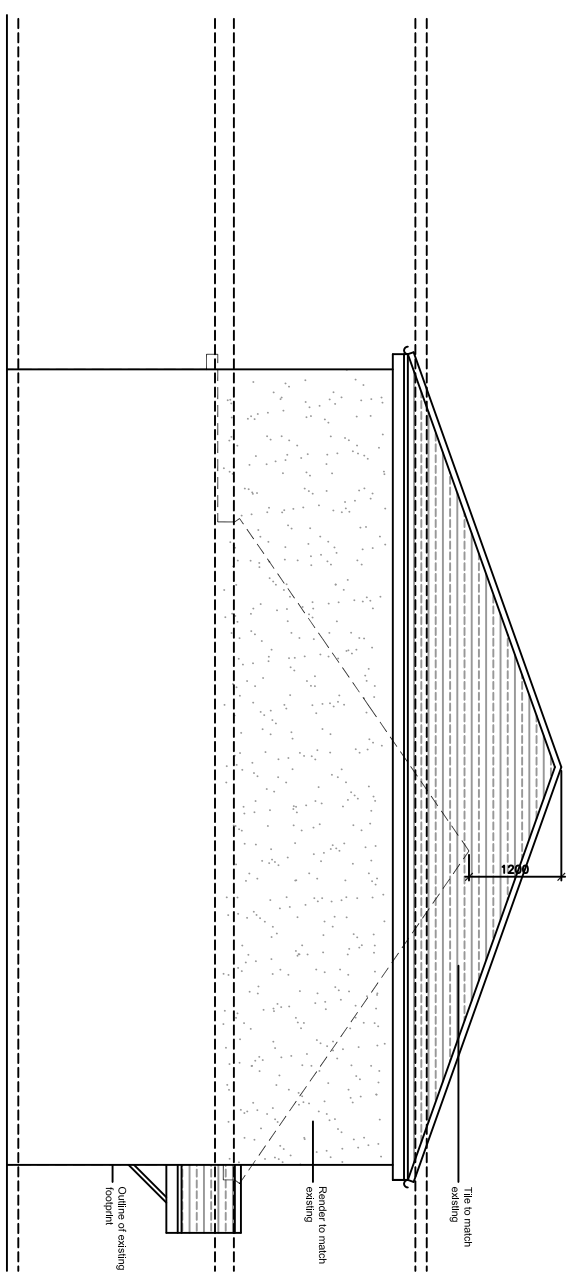

PROPOSED SIDE ELEVATION 2