

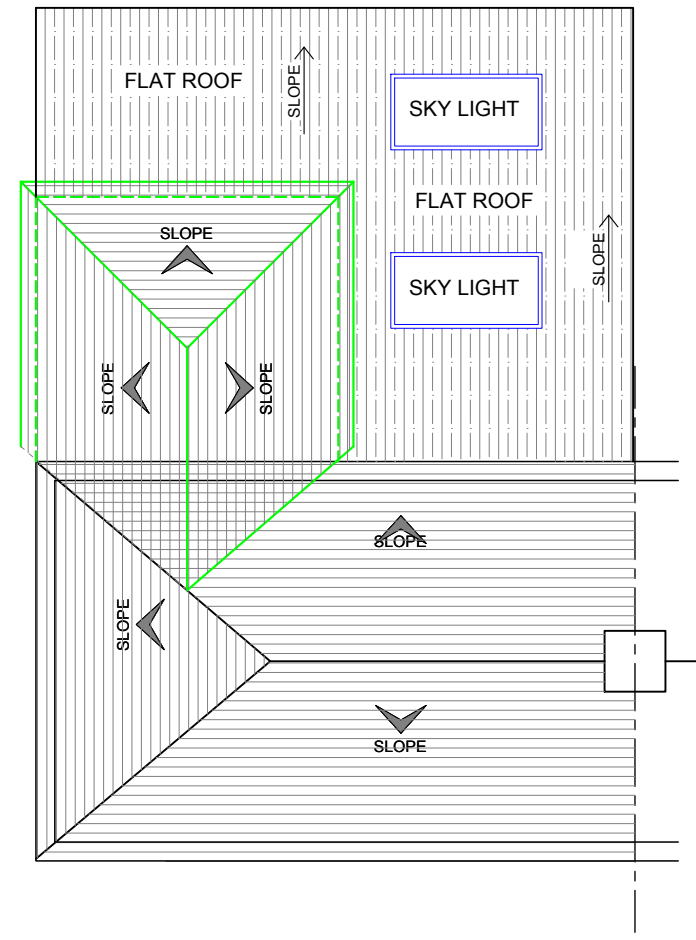
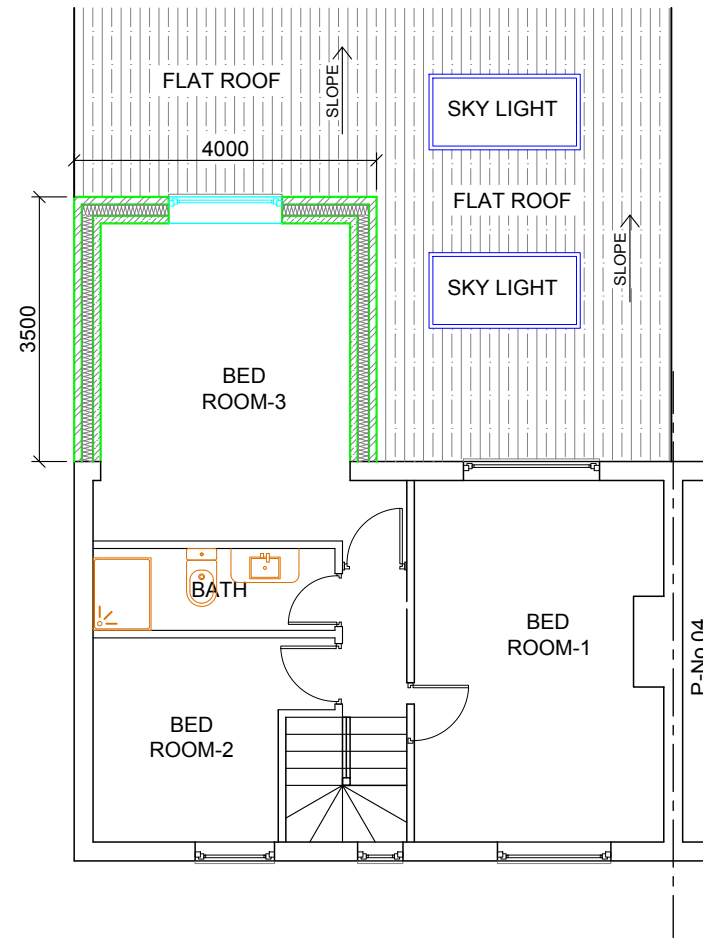
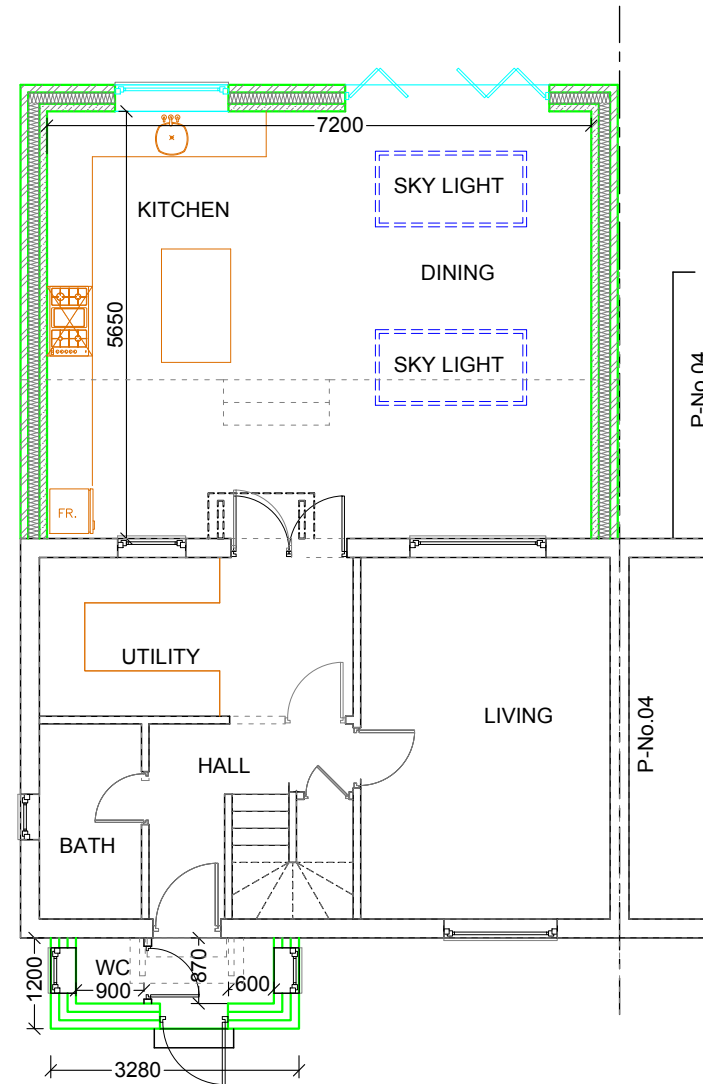
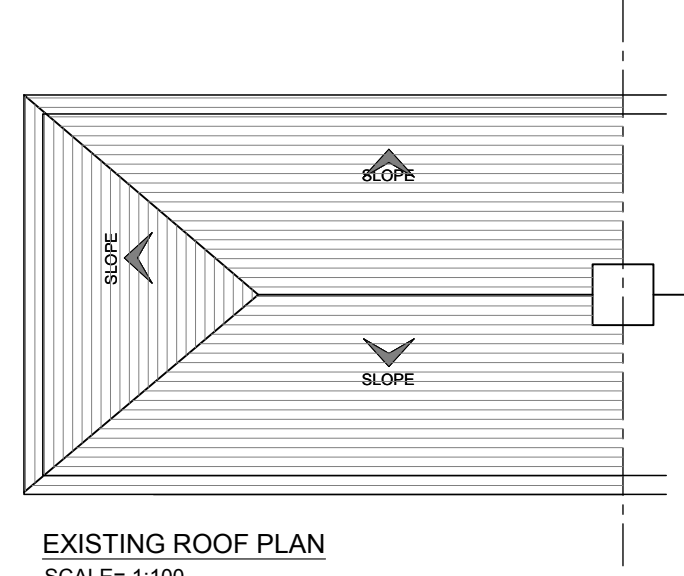


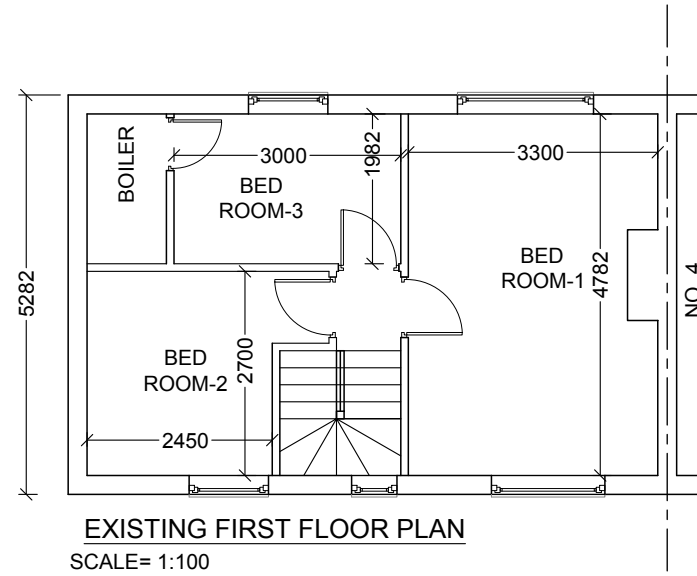

Rev.No	DATE	REV. NOTE
CAD REF		

Project Title		
FRONT PORCH, PART SINGLE PART DOUBLE STOREY REAR EXTENSION AND ERECTION OF AN OUTBUILDING FOR ANCILLARY USE		
Layout Name		
EXISTING & PROPOSED FLOOR PLANS		
Client	MR. SHAFIQ JAN	
Site	3 HARLINGTON CLOSE, HARLINGTON, HAYES, UB3 5BW.	
Drawn By	Designed By	
LT	SA	
Drawing No	Revision No	
3HLC/A-002		
Compass	Date	Scale
	05-JUNE-2026	1:100@A3
	Project No	Sheet No
		-
HEAD OFFICE :		
S A Design & Management Ltd		
saudahmad67@gmail.com		
Phone :		
0044 7930880404		
THIS DRAWING IS A COPYRIGHT OF S A DESIGN & MANAGEMENT LTD AND MUST NOT BE DUPLICATED OR REPRODUCED WITHOUT PERMISSION FROM THE COMPANY.		

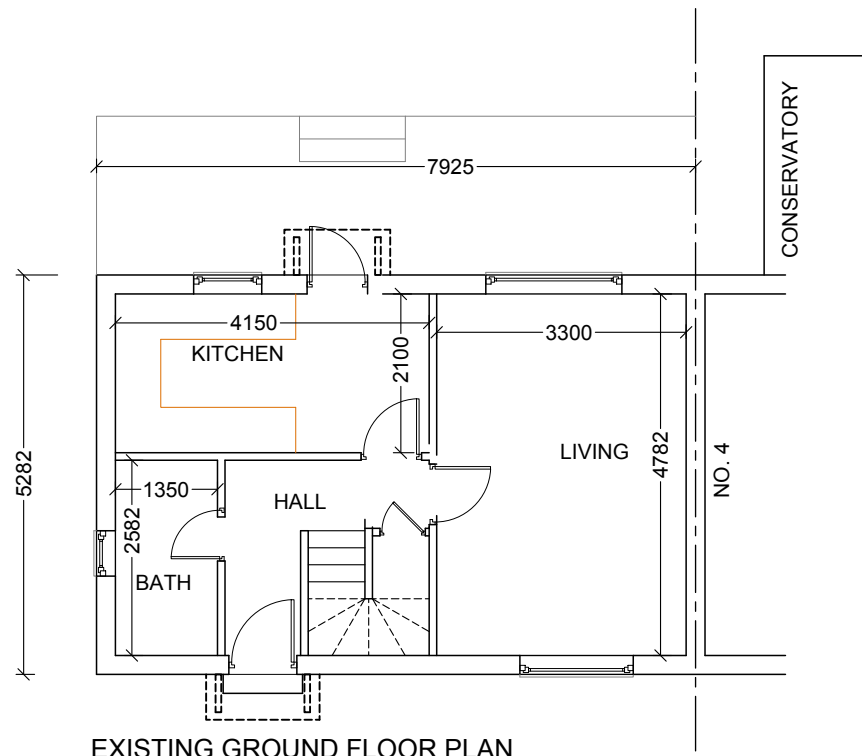