



ALL EXTERNAL FINISHES TO MATCH EXISTING UNLESS STATED OTHERWISE.

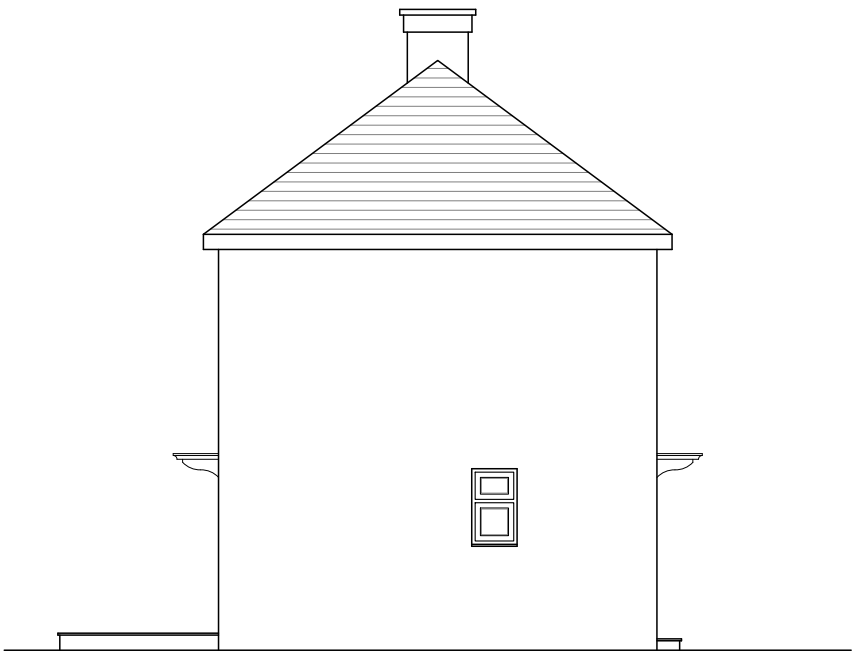

EXISTING SIDE ELEVATION
SCALE= 1:100



EXISTING FRONT ELEVATION
SCALE= 1:100

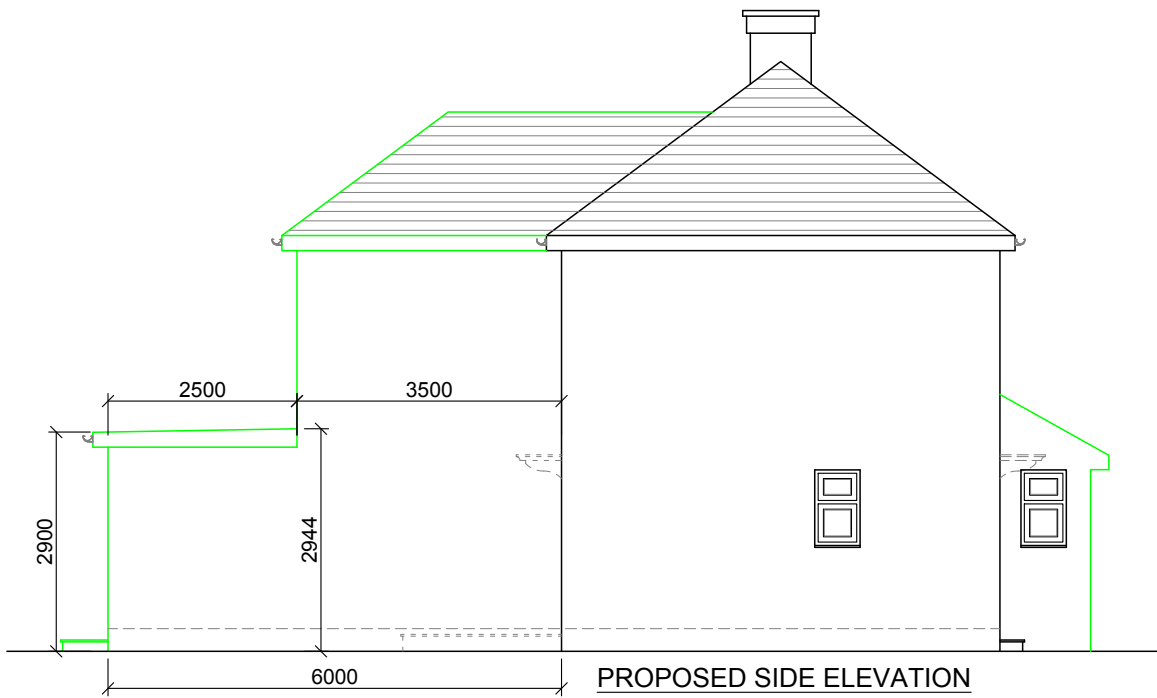

PROPOSED SIDE ELEVATION
SCALE= 1:100



PROPOSED FRONT ELEVATION
SCALE= 1:100

Rev.No	DATE	REV. NOTE
CAD REF		

Project Title		
FRONT PORCH, PART SINGLE PART DOUBLE STOREY REAR EXTENSION AND ERECTION OF AN OUTBUILDING FOR ANCILLARY USE		
Layout Name		
EXISTING & PROPOSED ELEVATIONS		
Client	MR. SHAFIQ MOKHLES	
Site	3 HARLINGTON CLOSE, HARLINGTON, HAYES, UB3 5BW.	
Drawn By		Designed By
LT		SA
Drawing No		Revision No
3HLC/A-003		
Compass	Date	Scale
	05-JUNE-2026	1:100@A3
	Project No	Sheet No
		-
HEAD OFFICE : S A Design & Management Ltd saudahmad67@gmail.com Phone : 0044 7930880404		
THIS DRAWING IS A COPYRIGHT OF S A DESIGN & MANAGEMENT LTD AND MUST NOT BE DUPLICATED OR REPRODUCED WITHOUT PERMISSION FROM THE COMPANY.		

