

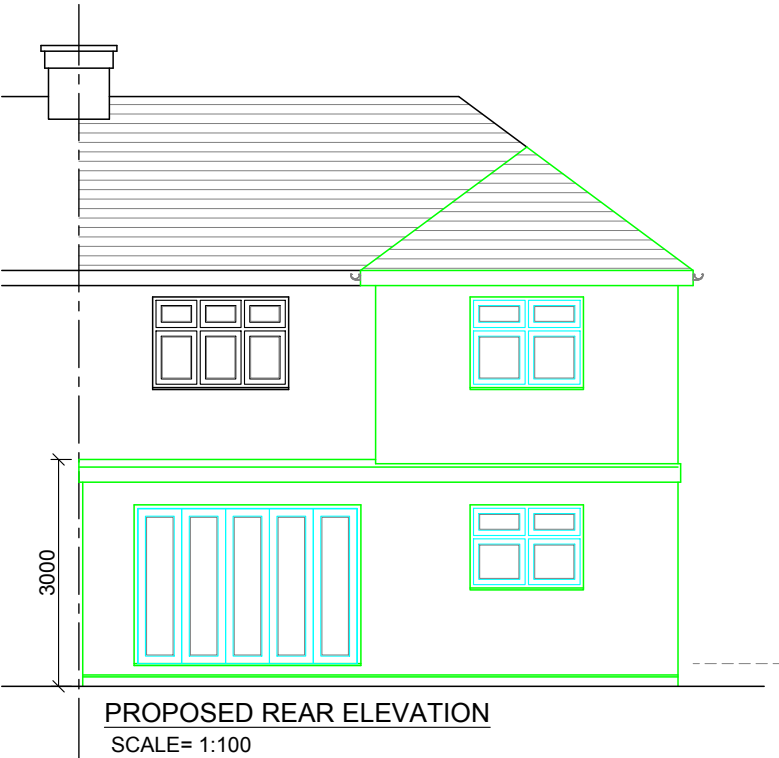


ALL EXTERNAL FINISHES TO MATCH EXISTING UNLESS STATED OTHERWISE.

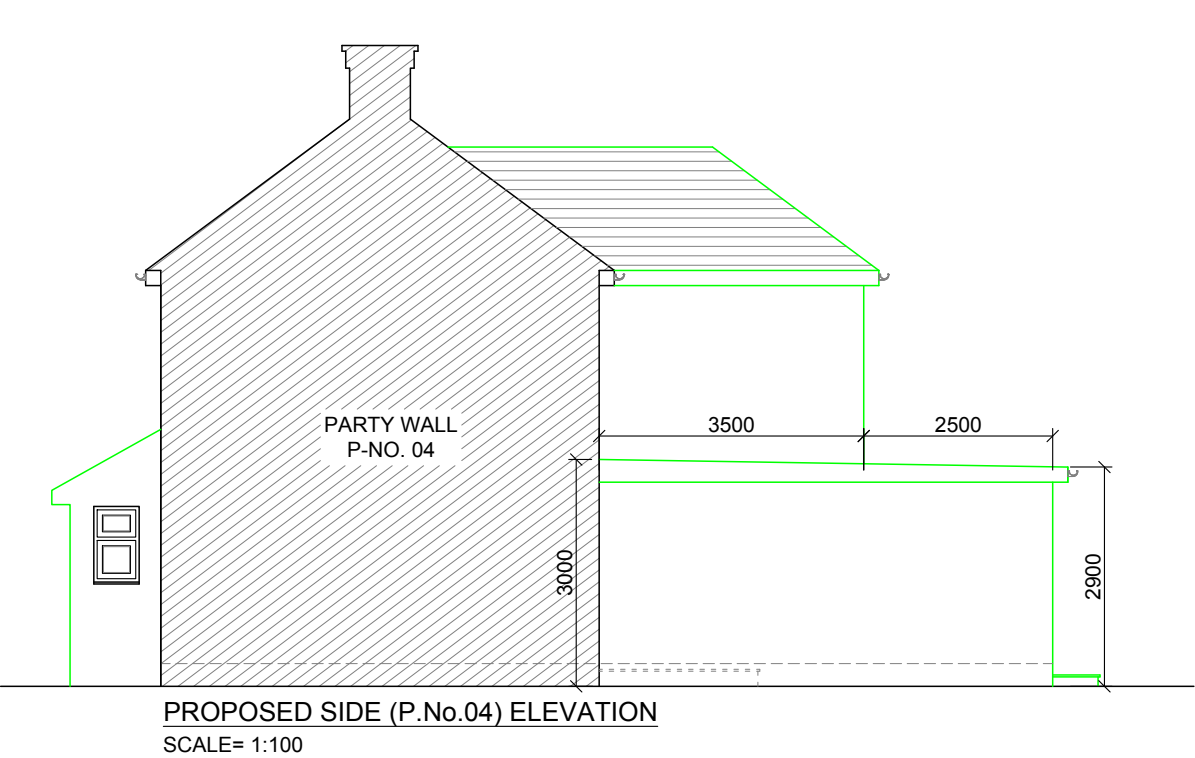

Rev.No	DATE	REV. NOTE
CAD REF		

Project Title		
FRONT PORCH, PART SINGLE PART DOUBLE STOREY REAR EXTENSION AND ERECTION OF AN OUTBUILDING FOR ANCILLARY USE		
Layout Name		
EXISTING & PROPOSED ELEVATIONS		
Client	MR. SHAFIQ MOKHLES	
Site	3 HARLINGTON CLOSE, HARLINGTON, HAYES, UB3 5BW.	
Drawn By		Designed By
LT		SA
Drawing No		Revision No
3HLC/A-004		
Compass	Date	Scale
	05-JUNE-2026	1:100@A3
	Project No	Sheet No
		-
HEAD OFFICE : S A Design & Management Ltd saudahmad67@gmail.com Phone : 0044 7930880404		
THIS DRAWING IS A COPYRIGHT OF S A DESIGN & MANAGEMENT LTD AND MUST NOT BE DUPLICATED OR REPRODUCED WITHOUT PERMISSION FROM THE COMPANY.		

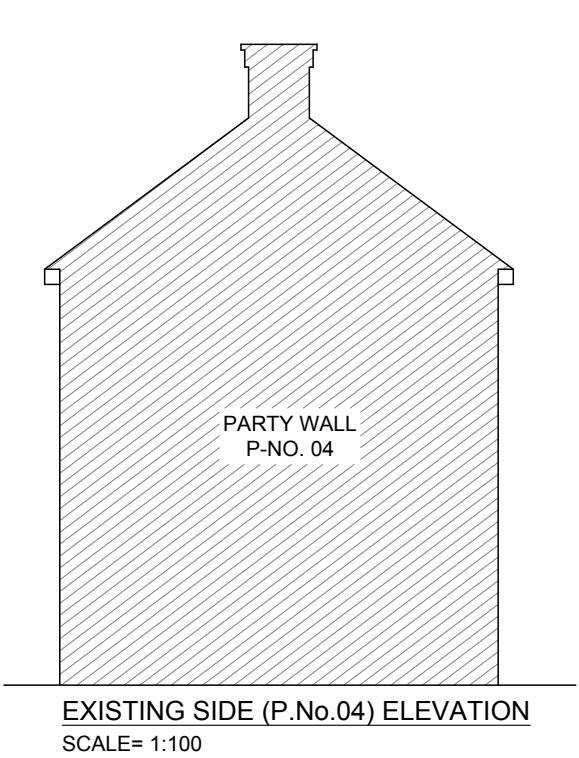