

Arbor Cultural Ltd.
Providing Expertise on Your Trees (R)

36 Central Avenue, West Molesey, Surrey, KT8 2QZ
T 0333 577 5523 M 07899 984162
E: admin@arbor-cultural.co.uk W: www.arbor-cultural.co.uk

Client: Mr Kahn

Project: 19 Blossom Way, Uxbridge, London, UB10 9LL

Title: TREE CONSTRAINTS PLAN
TREE PROTECTION PLAN

Date: 15/03/25 Scale: 1: 200 Original Paper Size: A1

Drawn: IST Checked: - N/A Job Ref: AC.2025.353

Drawing Number: TPP-01 Rev: A

Arbor Cultural Ltd Providing Expertise on your Trees
<https://arbor-cultural.co.uk>

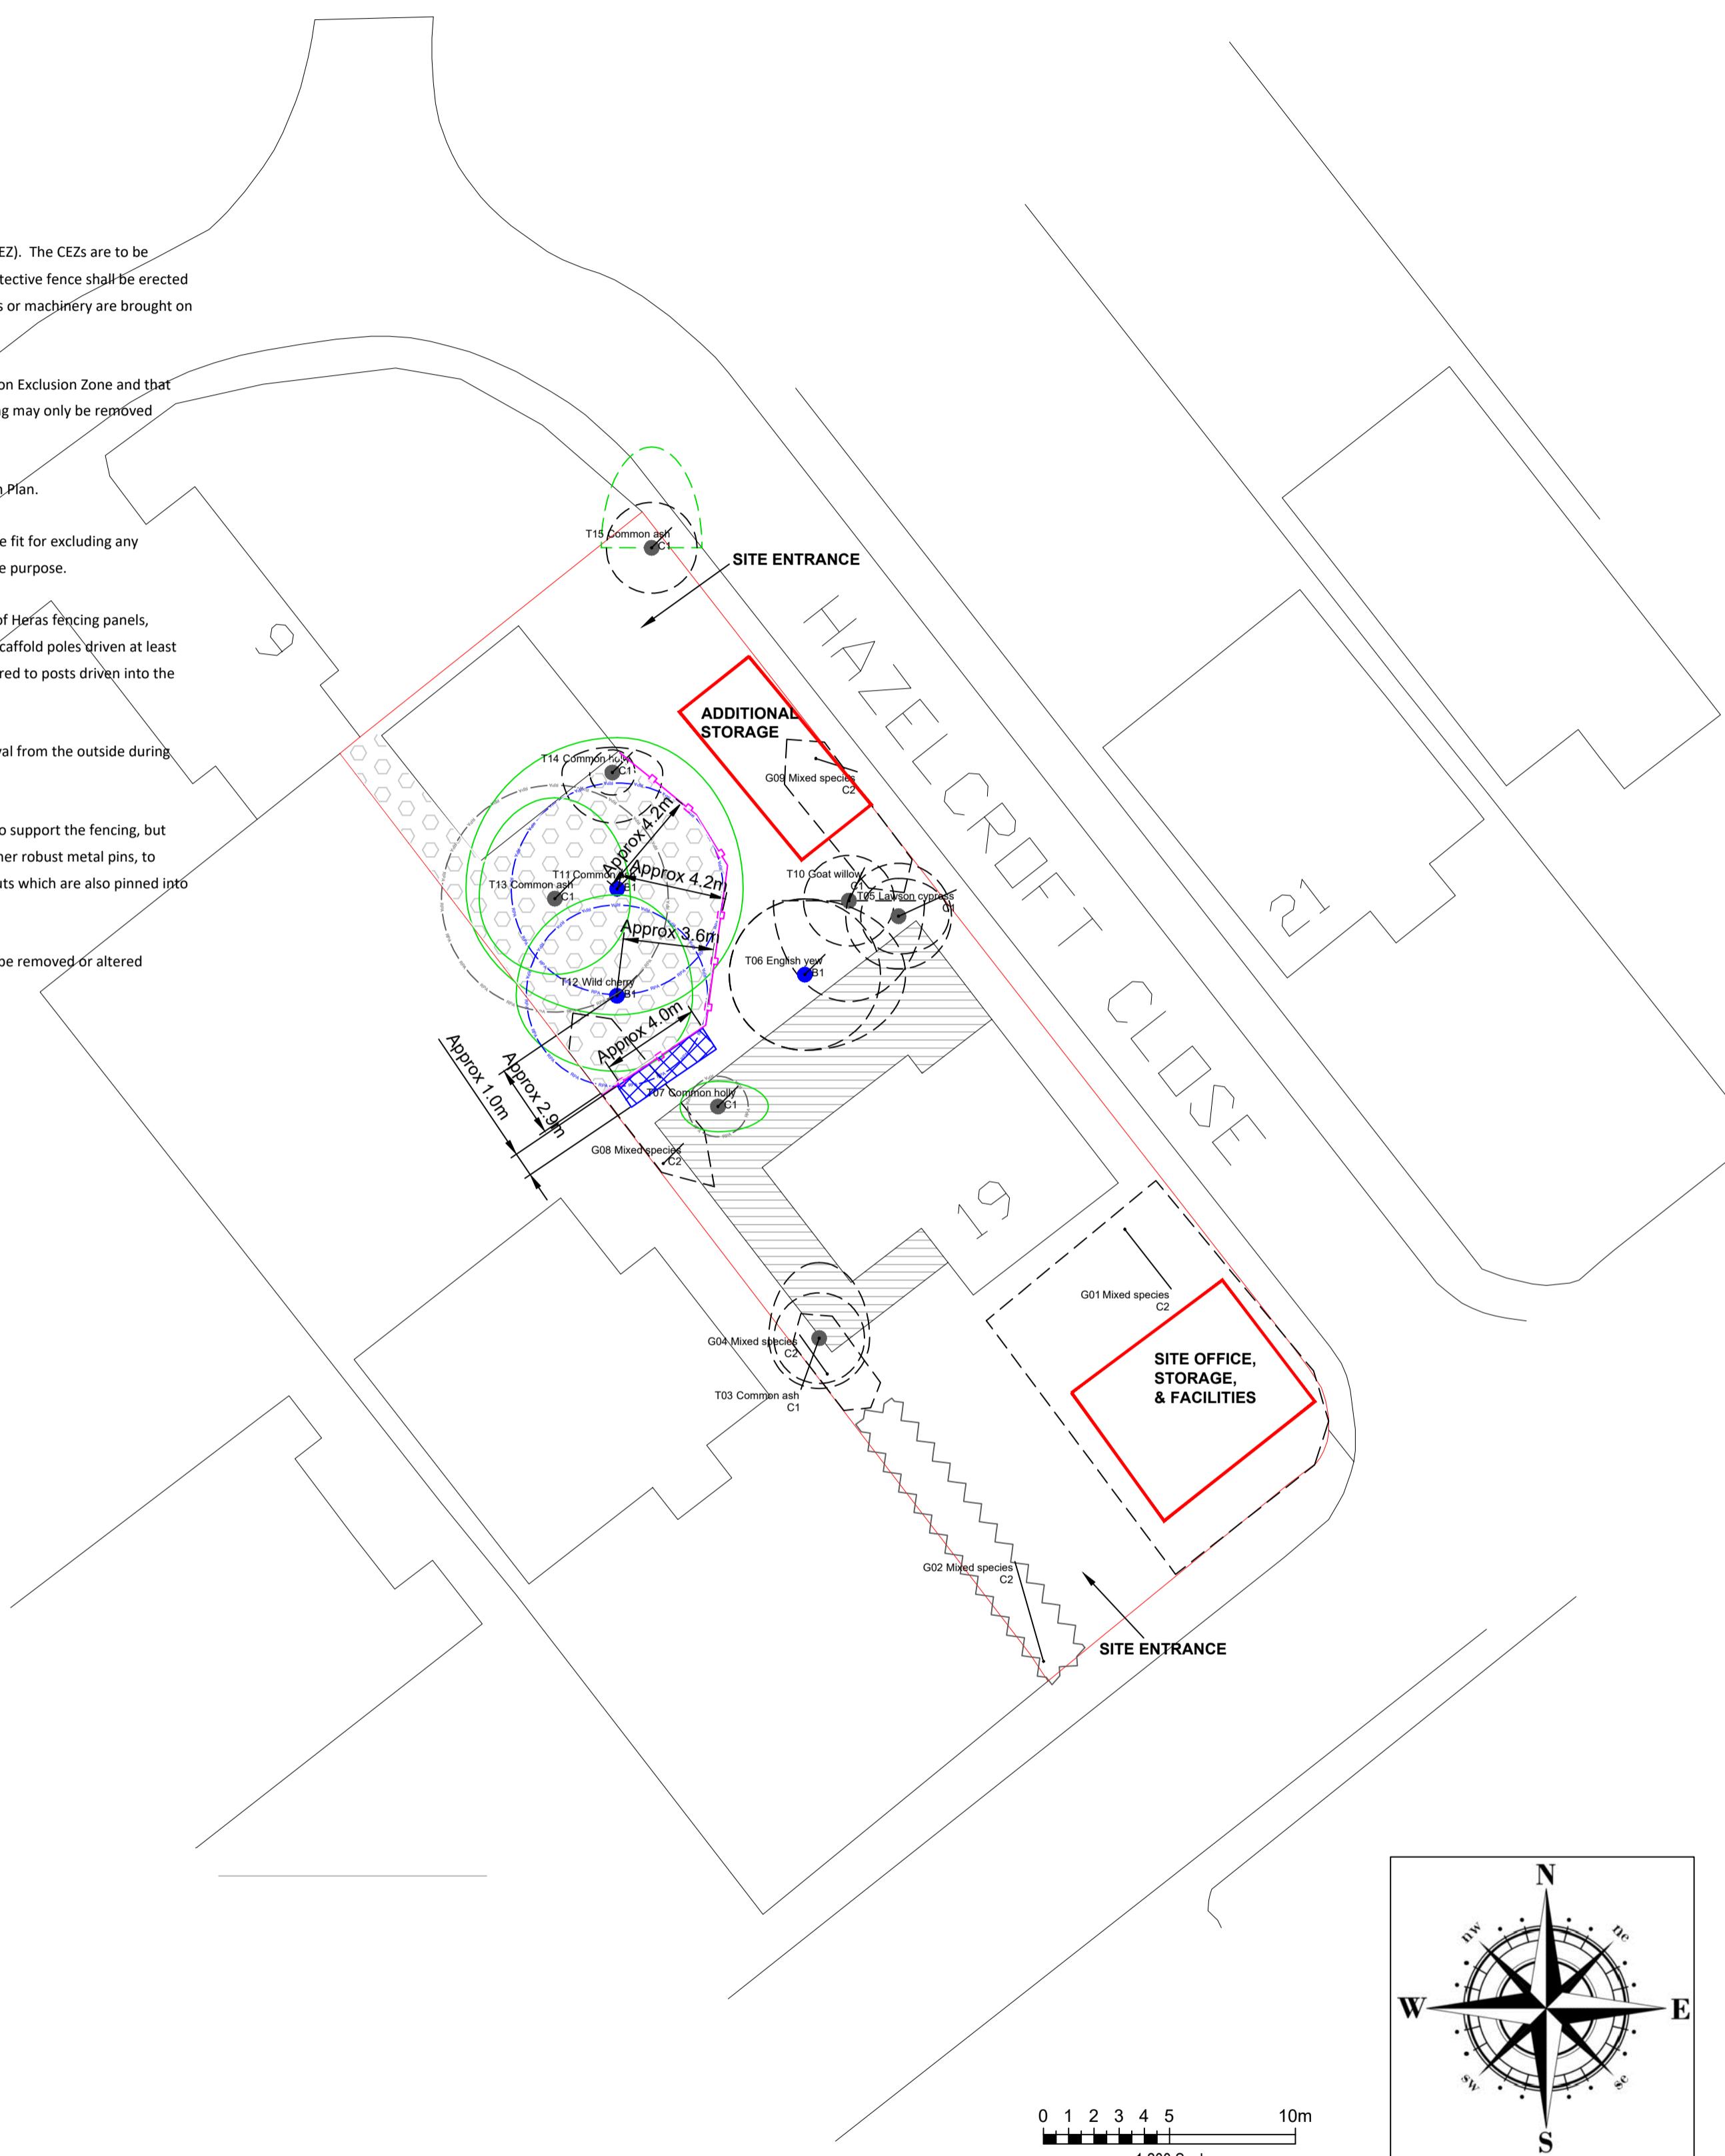


Figure 1 Fence Specification Soft Ground


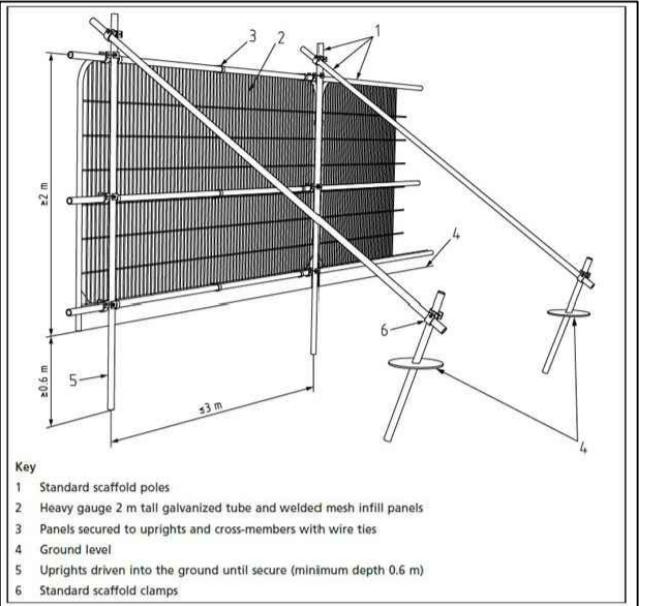


Figure 2 Fence Specification Hard Ground ONLY

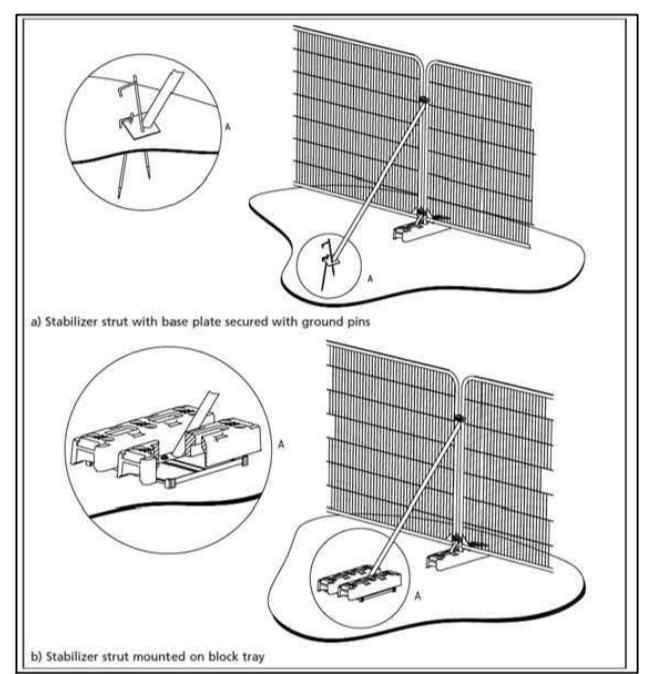

2 Ground Protection Measures

2.1 The ground protection measures will be for pedestrian work access only. This will consist of a single thickness of scaffold boards placed either on top of a driven scaffold frame to form a suspended walkway, or on top of a compression-resistant layer (e.g., 100mm minimum depth of woodchip), laid onto a geotextile membrane.

2.2 Alternatively, Ground Guards or a similarly tested product, as detailed in Appendix VI could be used. This is in accordance with BS 5837 (2012) and is to prevent compaction to the underlying soil.

2.3 If scaffolding is being installed then a false floor can be created just above ground level. This will act as ground protection preventing the soil underneath from being compacted by site activity, as shown in Figure 3 of Appendix I and on AC.2022.229 TPP-01 Rev A.

Figure 3 Example of Signage on Fencing

